



Block Plans 1:1000

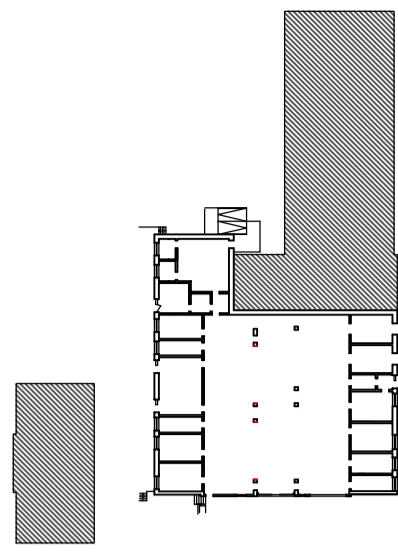

Block A - Roof plan  
scale 1:100

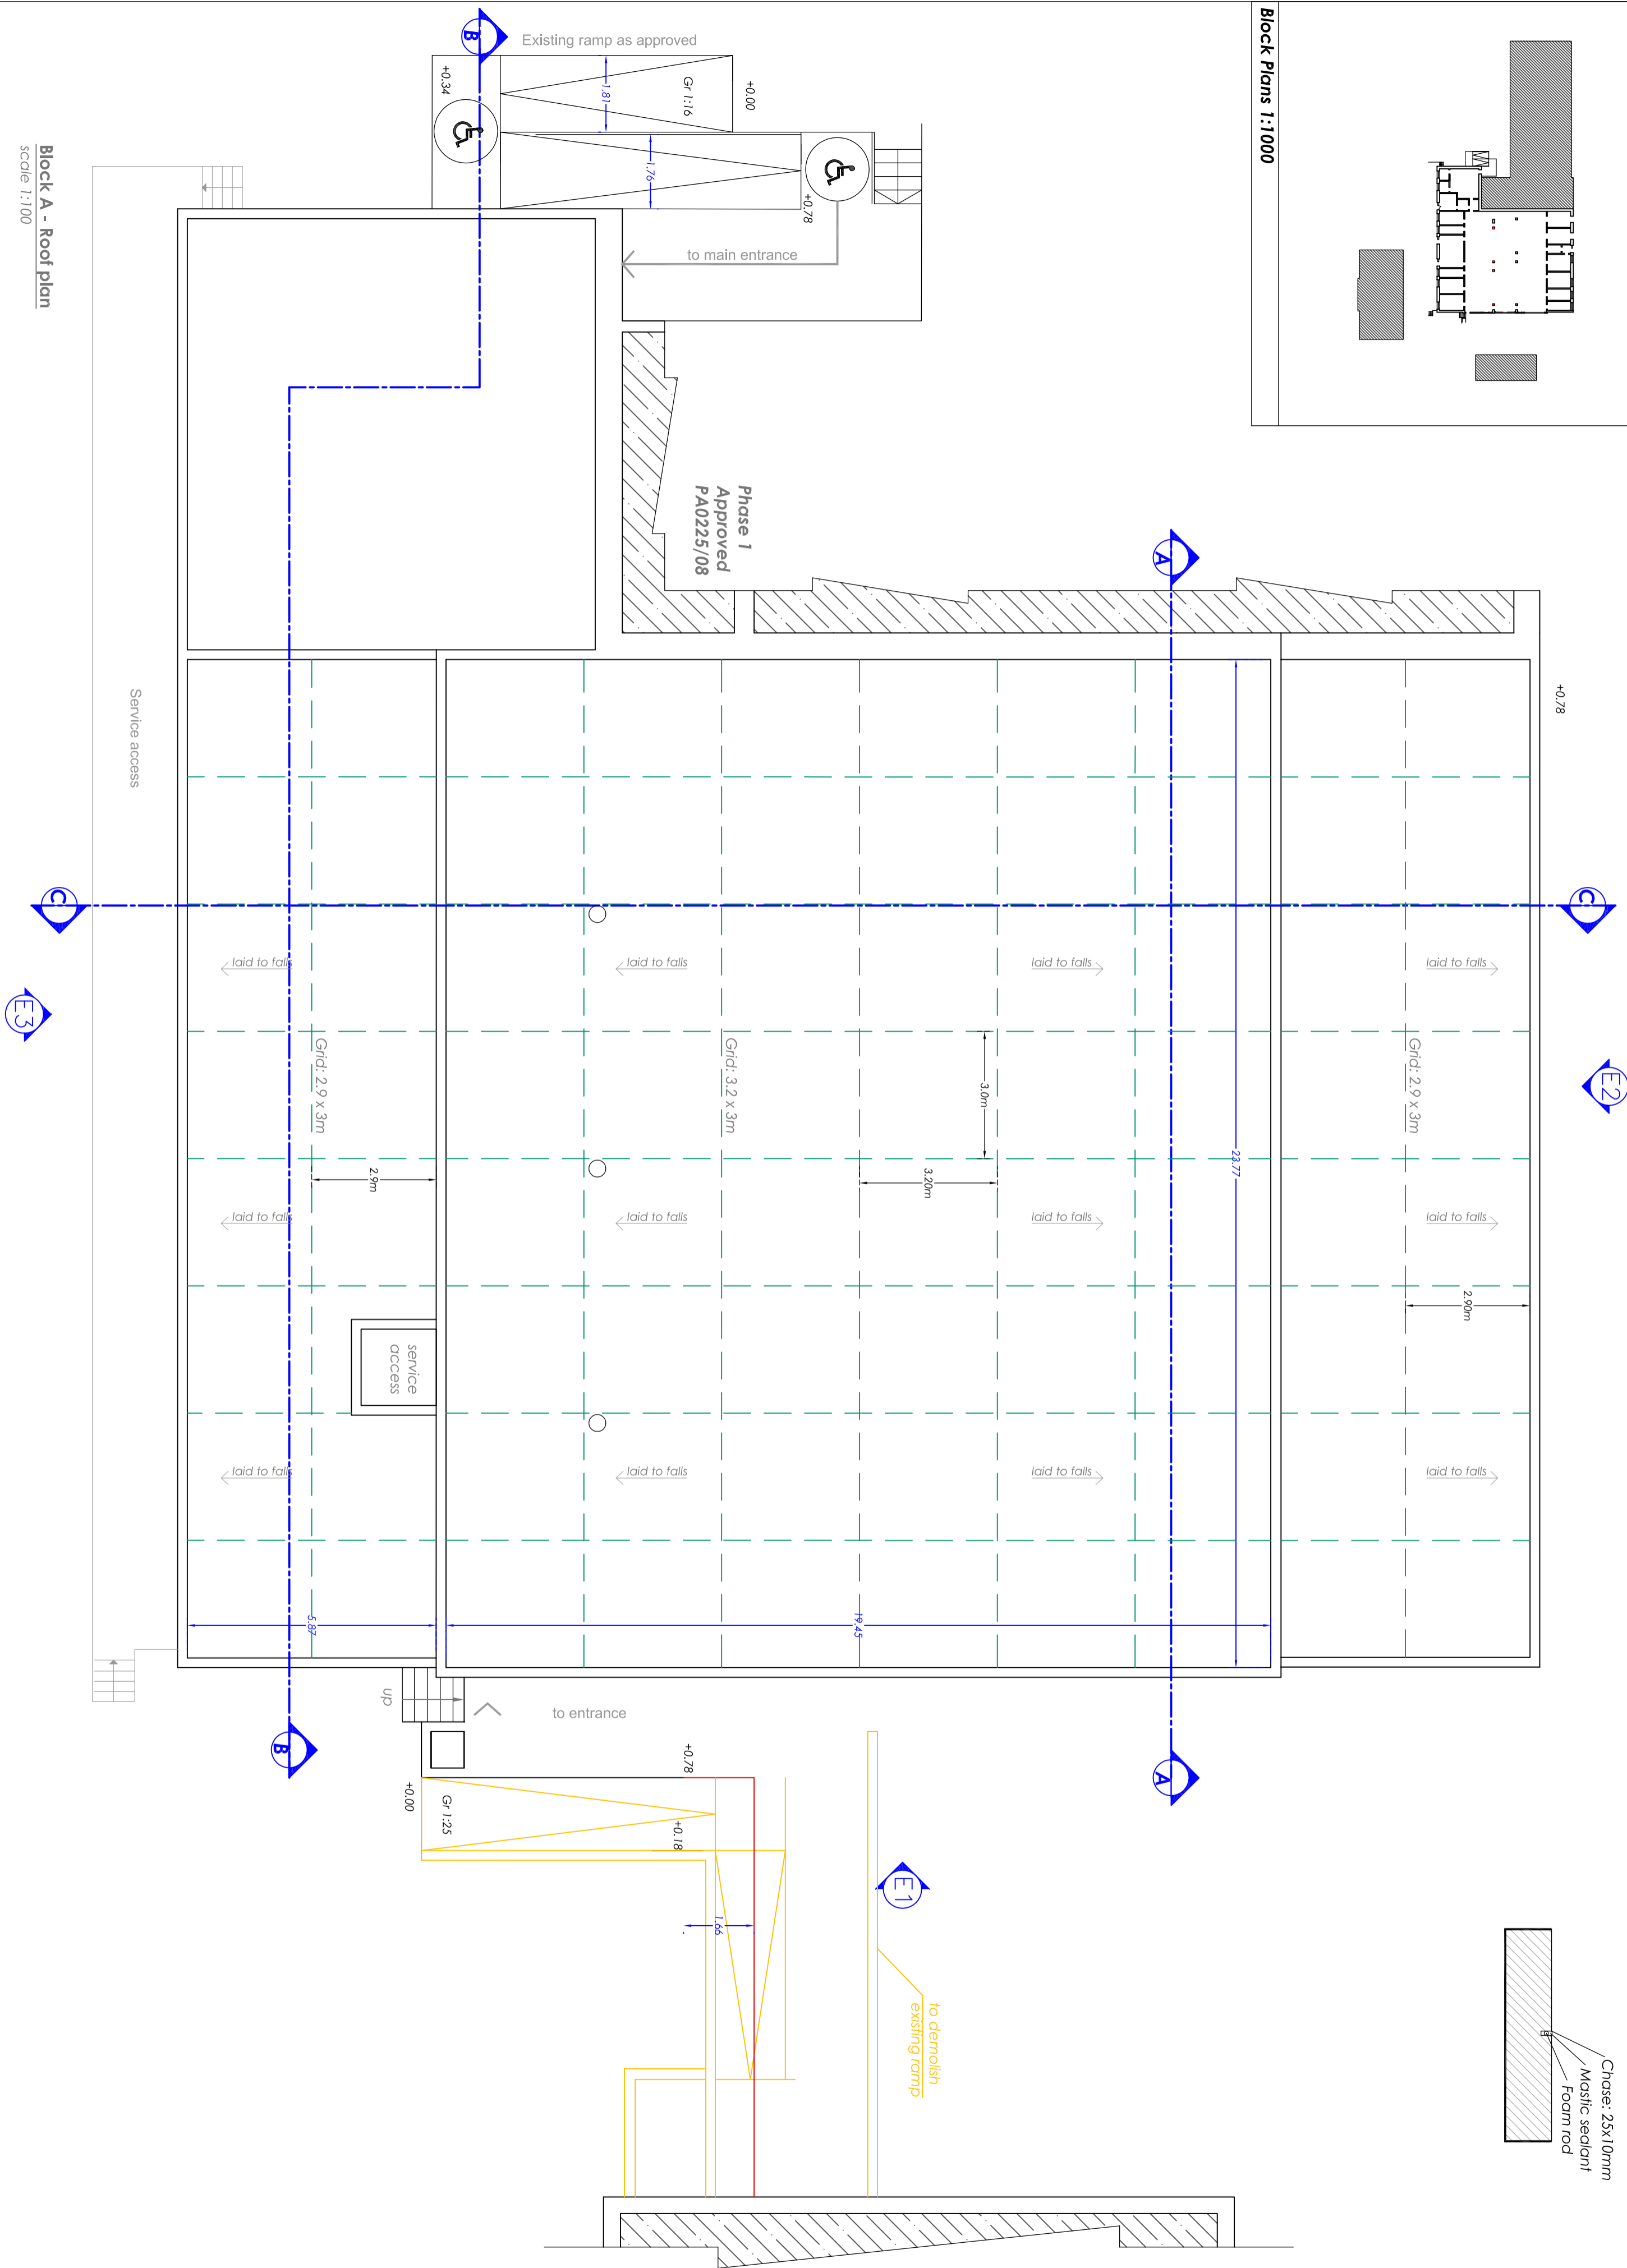

**Prof. Perit Ruben Paul Borg**  
 B.E.&A.(Hons.)(Melit.), Spec.Struct.Eng.(Milan), Ph.D.(Sheffield)  
 Eur.Eng., C.Eng, MICE, C.Env., MIED, MICT, MCS, MASCE, A.&C.E

Address:  
 25, TRIQ LUIGI BILLION,  
 PEMBROKE PBK-1372  
 Tel:  
 +356 21375245  
 E-Mail  
 ruben.p.borg@gmail.com  
 Mob:  
 +356 79055680

Project:  
**Proposed Internal Alterations  
 Xrobb I-Ghagin Nature Park**  
 Project Ref. No.:  
**07.2015**  
 Date:  
**20-12-2019**

Drawing Title:  
**Block A - Roof plan**  
 Drawn By: **OB**  
 Checked By: **RPB**  
 Scale: **1:100  
 on A2**  
 Dwg. No.: **D 04**