


Block Plans 1:1000

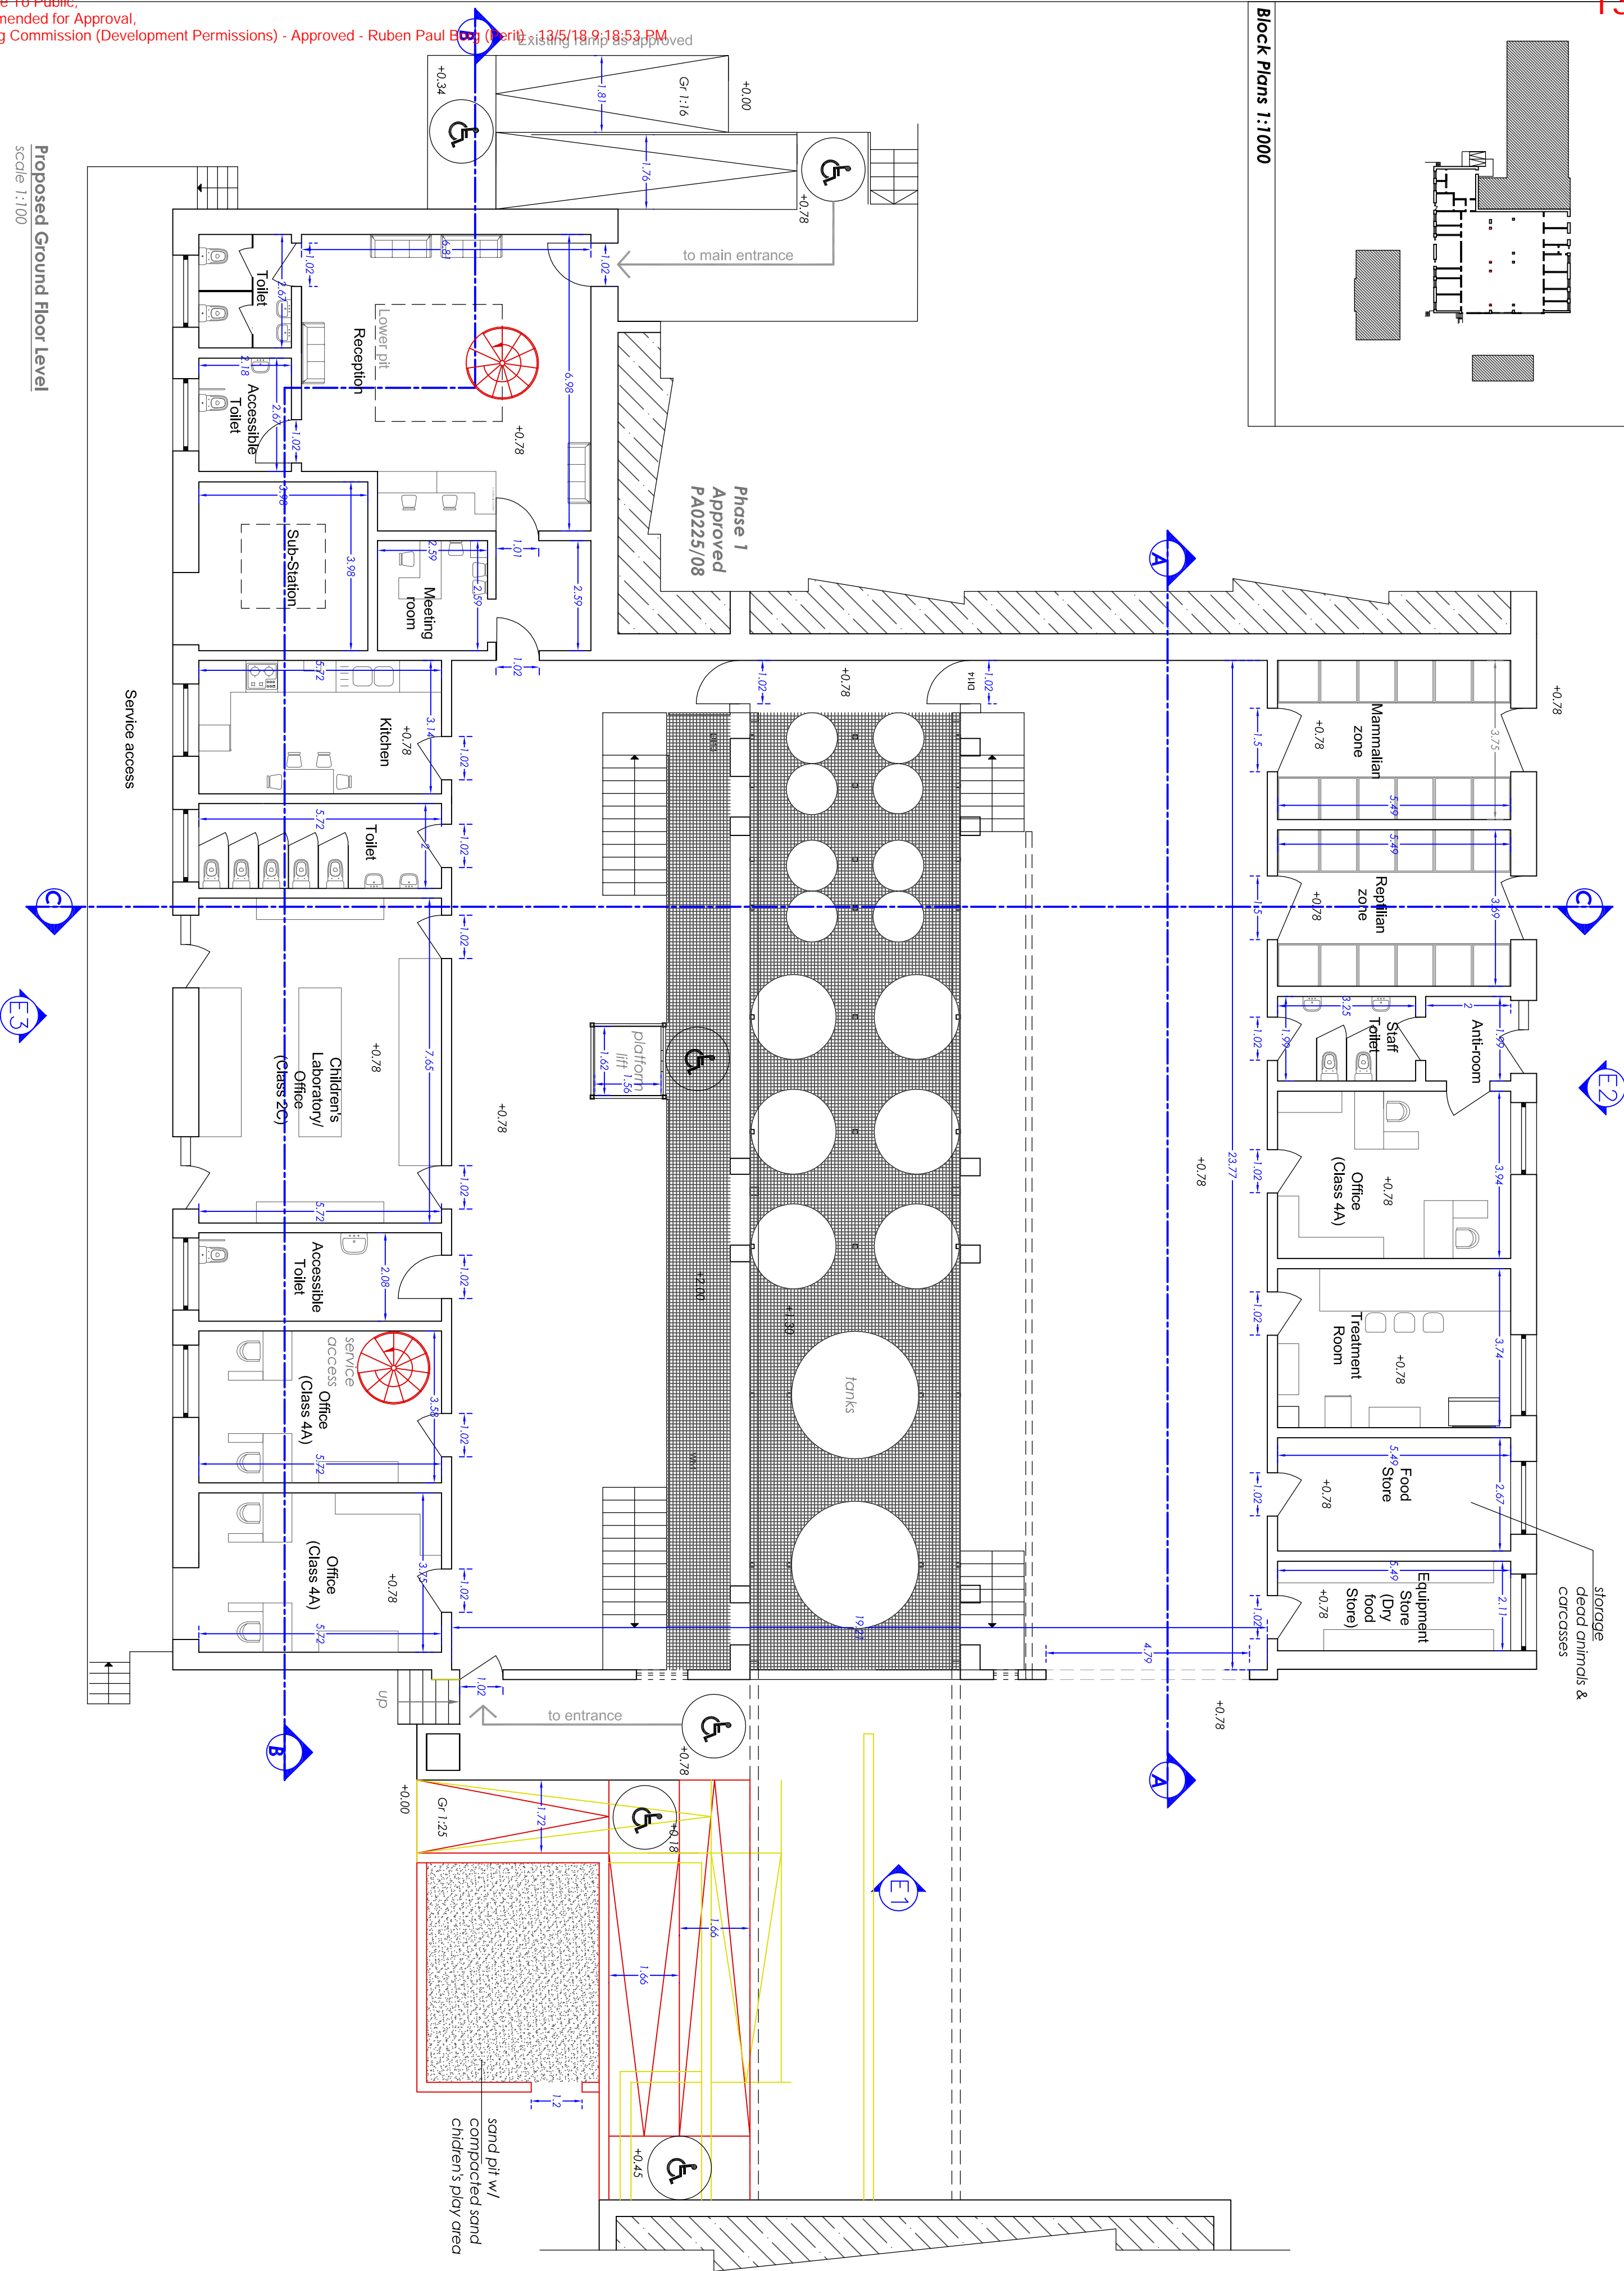

Proposed Ground Floor Level
scale 1:100

Dr. Spec. Ruben Paul Borg B.E.&A.(Hons.)(Melit.), Spec.Struct.Eng.(Milan), Ph.D.(Sheffield) Eur.Ing., C.Eng, MICE, C.Env., MIED, MICT, MCS, MASCE, A.&C.E			Address: 25, TRIQ LUIGI BILLION, PEMBROKE PBK-1372 Tel: +356 21375245 E-Mail ruben.p.borg@gmail.com		Project: Proposed Internal Alterations Xrobb I-Ghagin Nature Park Project Ref. No.: 07.2015		Date: 10-10-2016		Drawing Title: Block A - Proposed Ground Floor Plan		Drawn By: MM	Checked By: RPB	Scale: 1:100 on A2	Dwg. No.: P 03
--	--	--	---	--	---	--	---------------------	--	--	--	-----------------	--------------------	--------------------------	-------------------