




Proposed Front Elevation E1  
scale 1:100

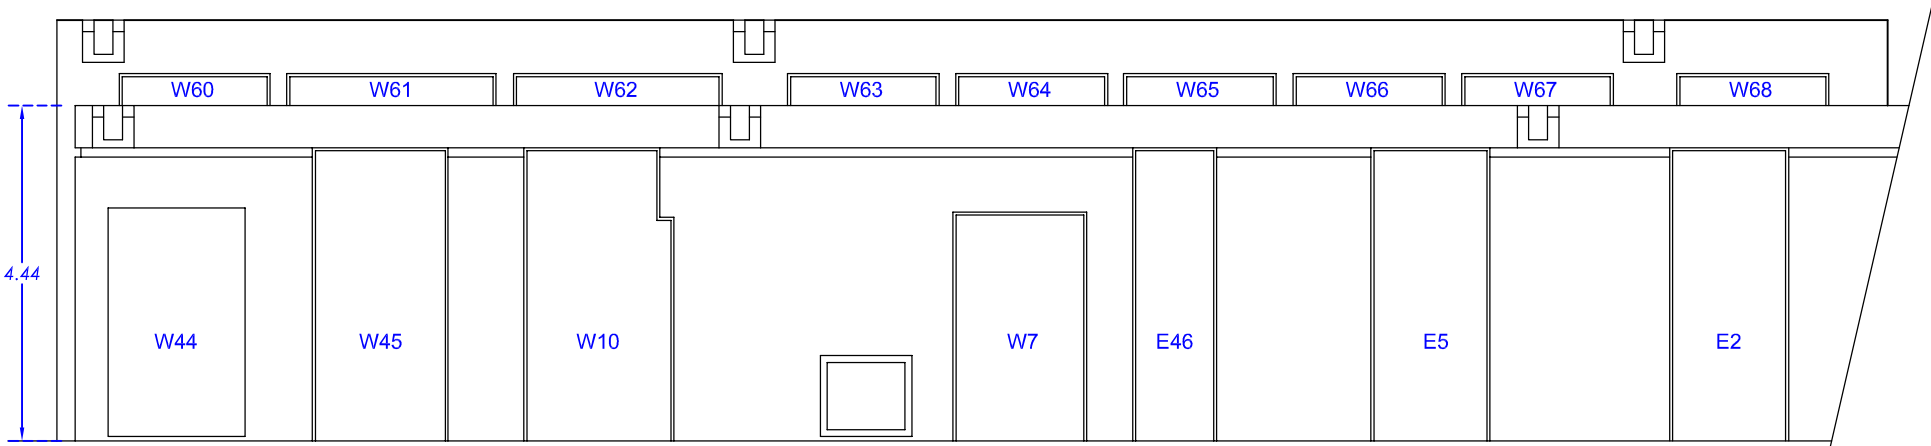

Proposed Side Elevation E2  
scale 1:100

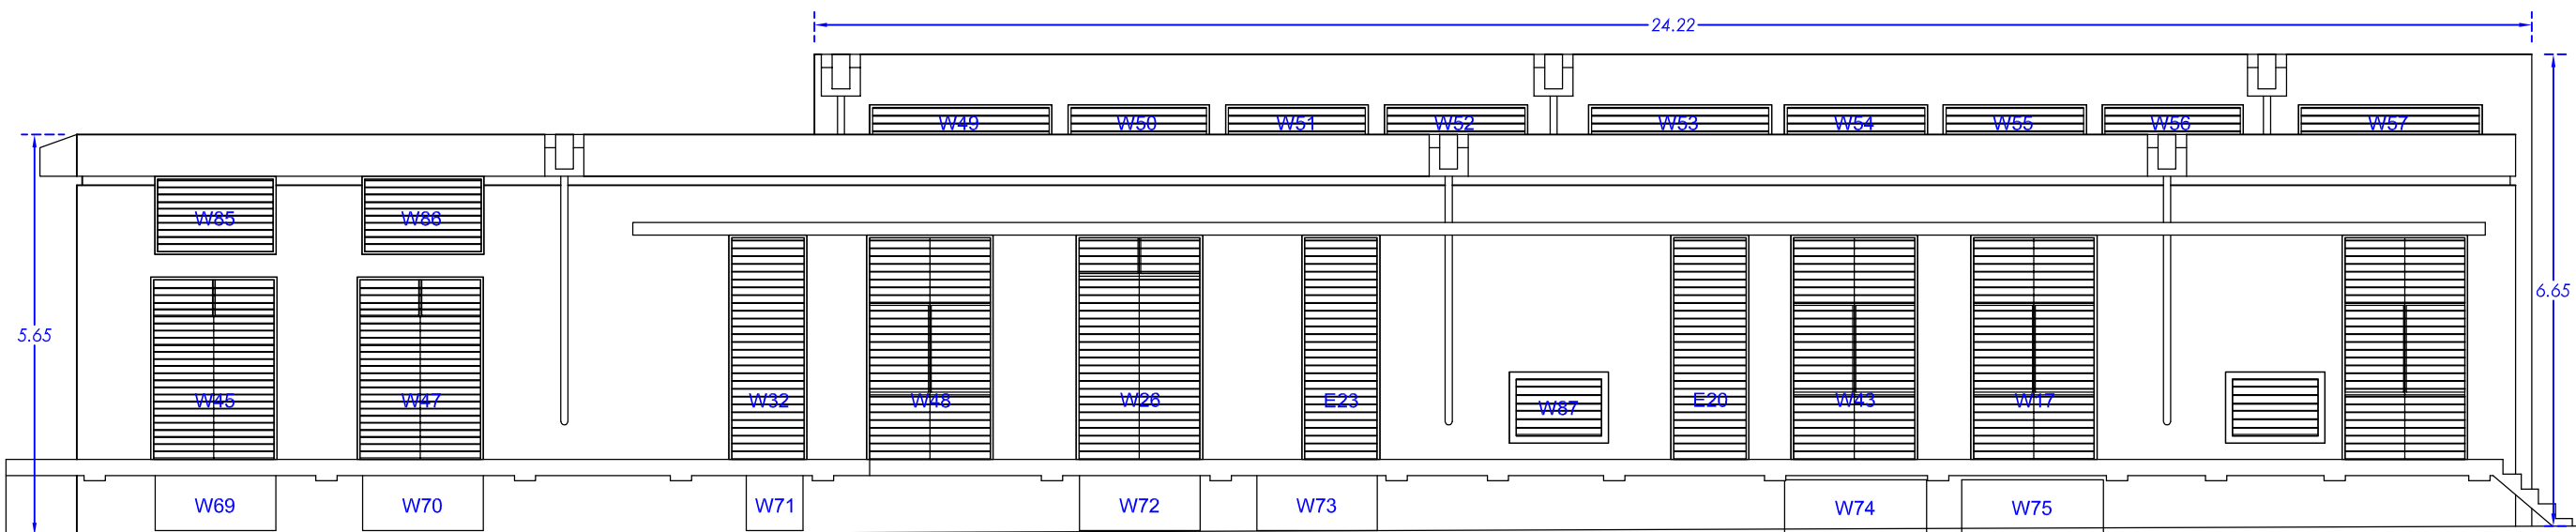


Proposed Side Elevation E3  
scale 1:100

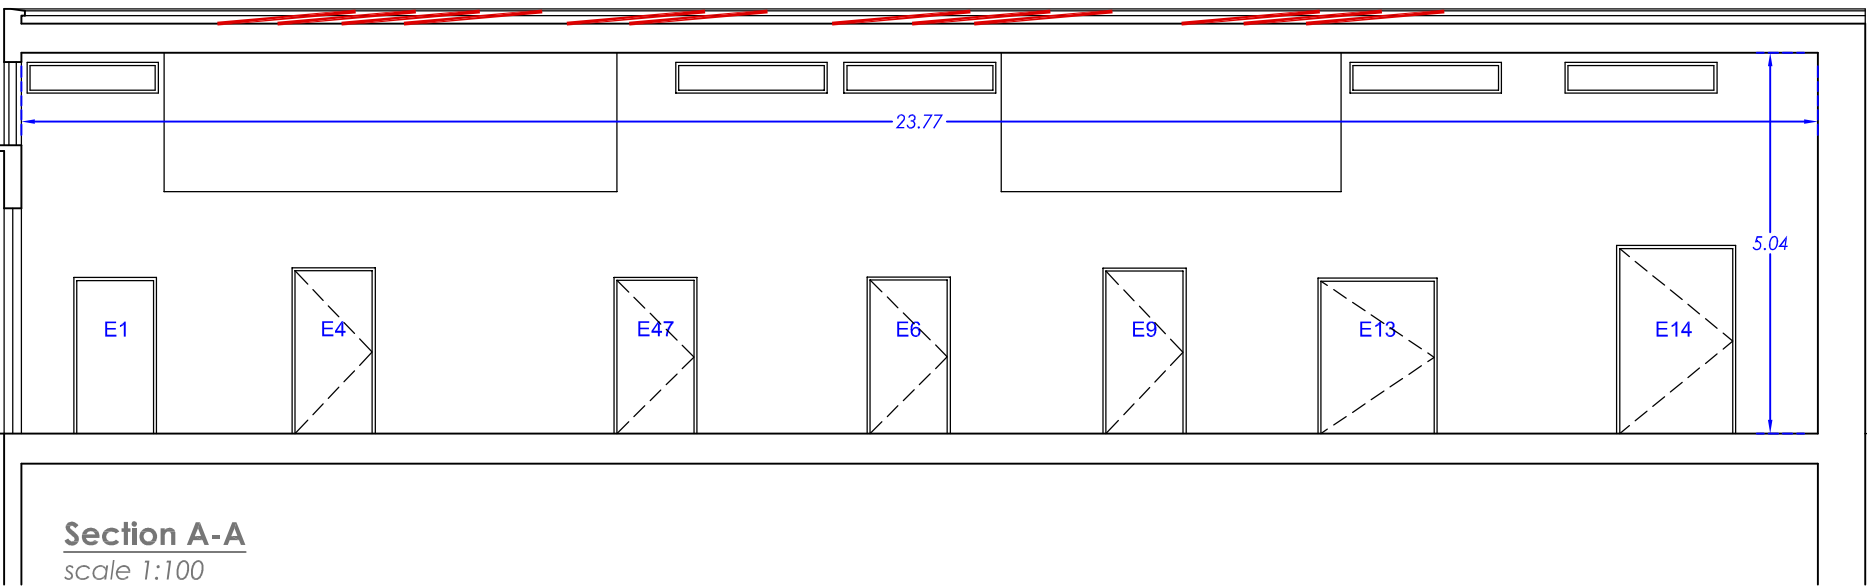

Section A-A  
scale 1:100



Section B-B  
scale 1:100

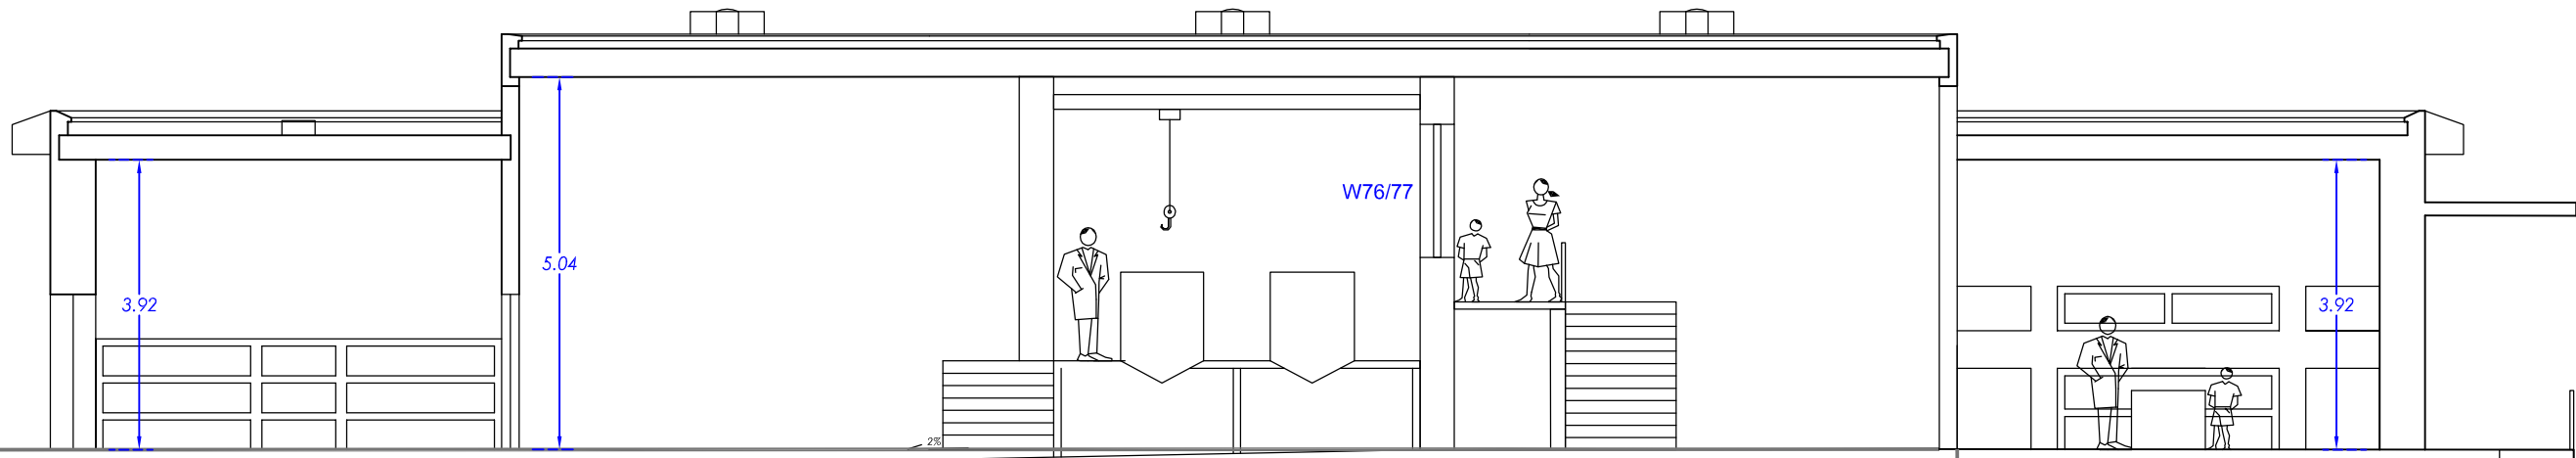

Section C-C  
scale 1:100

Prof. Ruben Paul Borg  
B.E.&A.(Hons.)(Melit.), Spec.Struct.Eng.(Milan), Ph.D.(Sheffield)  
Eur.Ing., C.Eng, MICE, C.Env., MIED, MICT, MCS, MASCE, A.&C.E

Address:  
25, TRIQ LUIGI BILLION,  
PEMBROKE PBK-1372  
Tel:  
+356 21375245  
E-Mail  
ruben.p.borg@gmail.com  
Mob:  
+356 79055680

Project:  
Proposed Internal Alterations  
Xrobb I-Ghagin Nature Park  
Project Ref. No.:  
07.2015  
Date:  
10-10-2016

Drawing Title:  
Block A - Sections & Elevations

Drawn By: MM	Checked By: RPB	Scale: 1:100 on A2	Dwg. No.: D02
-----------------	--------------------	--------------------------	------------------