


Block Plan


scale 1:2000

- High gloss paint
- Normal tiles - 60x60cm
- Rendered brickwork & outdoor high durable paint (Colour scheme is to match existing)

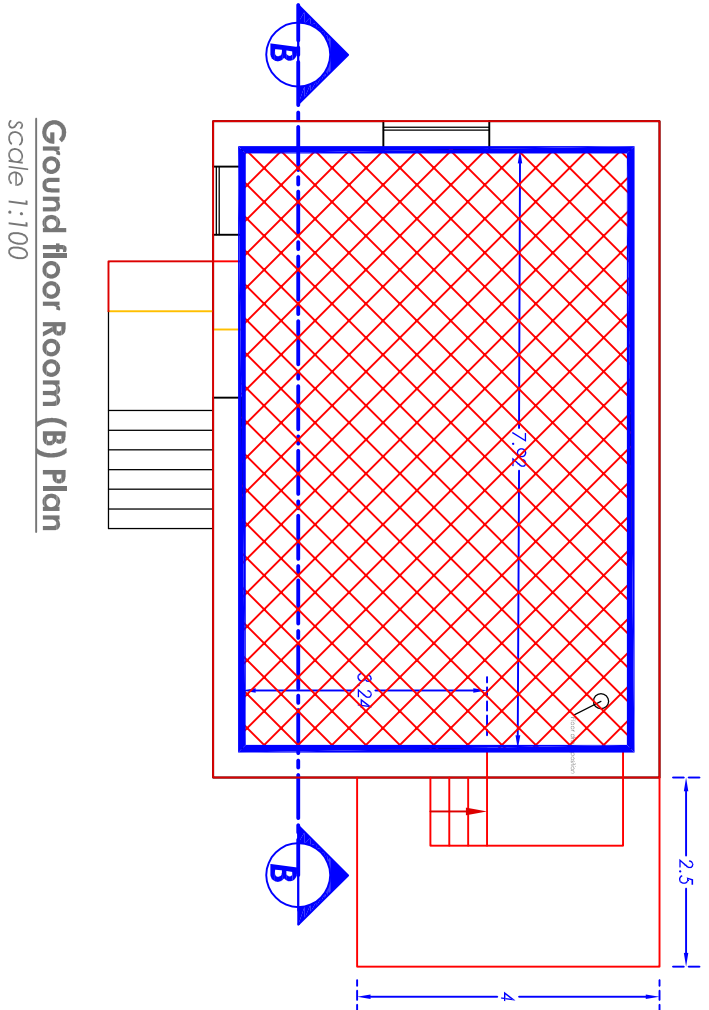


Ground floor Room (B) Plan

scale 1:100

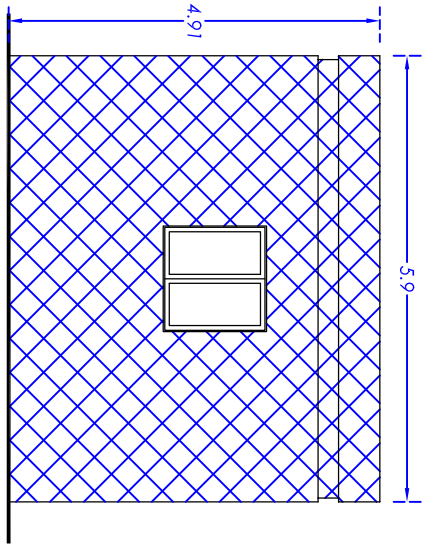


Side Elevation

scale 1:100

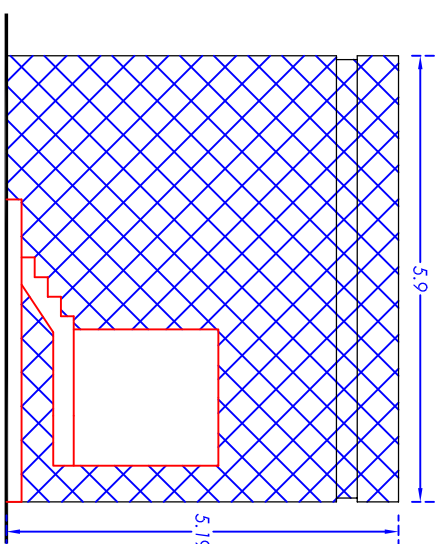


Side Elevation

scale 1:100

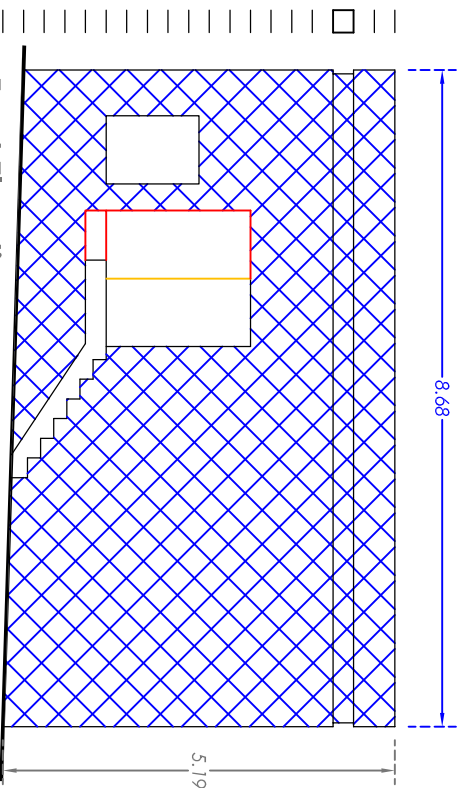


Front Elevation

scale 1:100

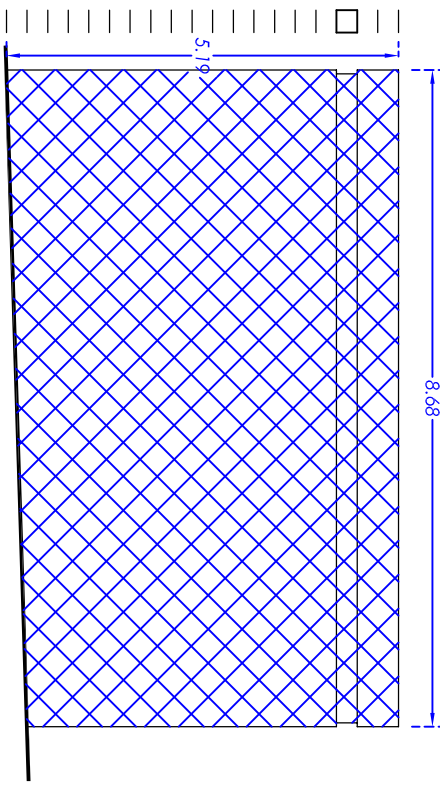

Back Elevation

scale 1:100

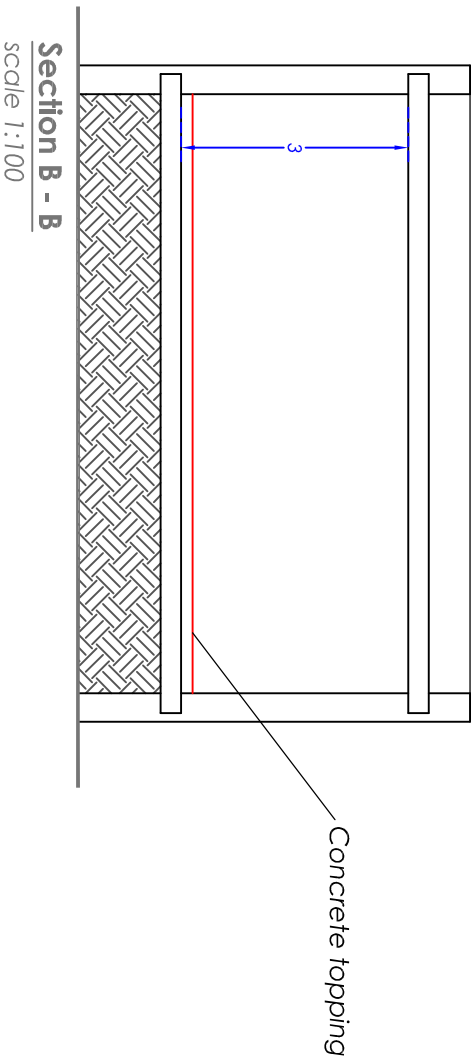

Section B - B

scale 1:100

Prof. Perit Ruben Paul Borg

B.E.&A.(Hons.)(Melit.), Spec.Struct.Eng.(Milan), Ph.D.(Sheffield)  
Eur.Ing., C.Eng, MICE, C.Env., MIED, MICT, MCS, MASCE, A.&C.E

Address:  
25, TRIQ LUIGI BILLION,  
PEMBROKE PBK-1372

Tel:  
+356 21375245  
E-Mail  
ruben.p.borg@gmail.com

Mob:  
+356 79055680

Project:  
Xrobb I-Ghagin Nature Park

Project Ref. No.:  
07.2015

Date:  
01-05-2020

Drawing Title:  
Outbuildings - Room B

Drawn By:  
OB

Checked By:  
RPB

Scale:  
1:100  
on A2

Dwg. No.:  
D 06