


Block Plans 1:1000

Normal tiles - 60x60cm

High gloss paint

Rendered brickwork
& outdoor high durable paint
(Colour scheme is to match existing)

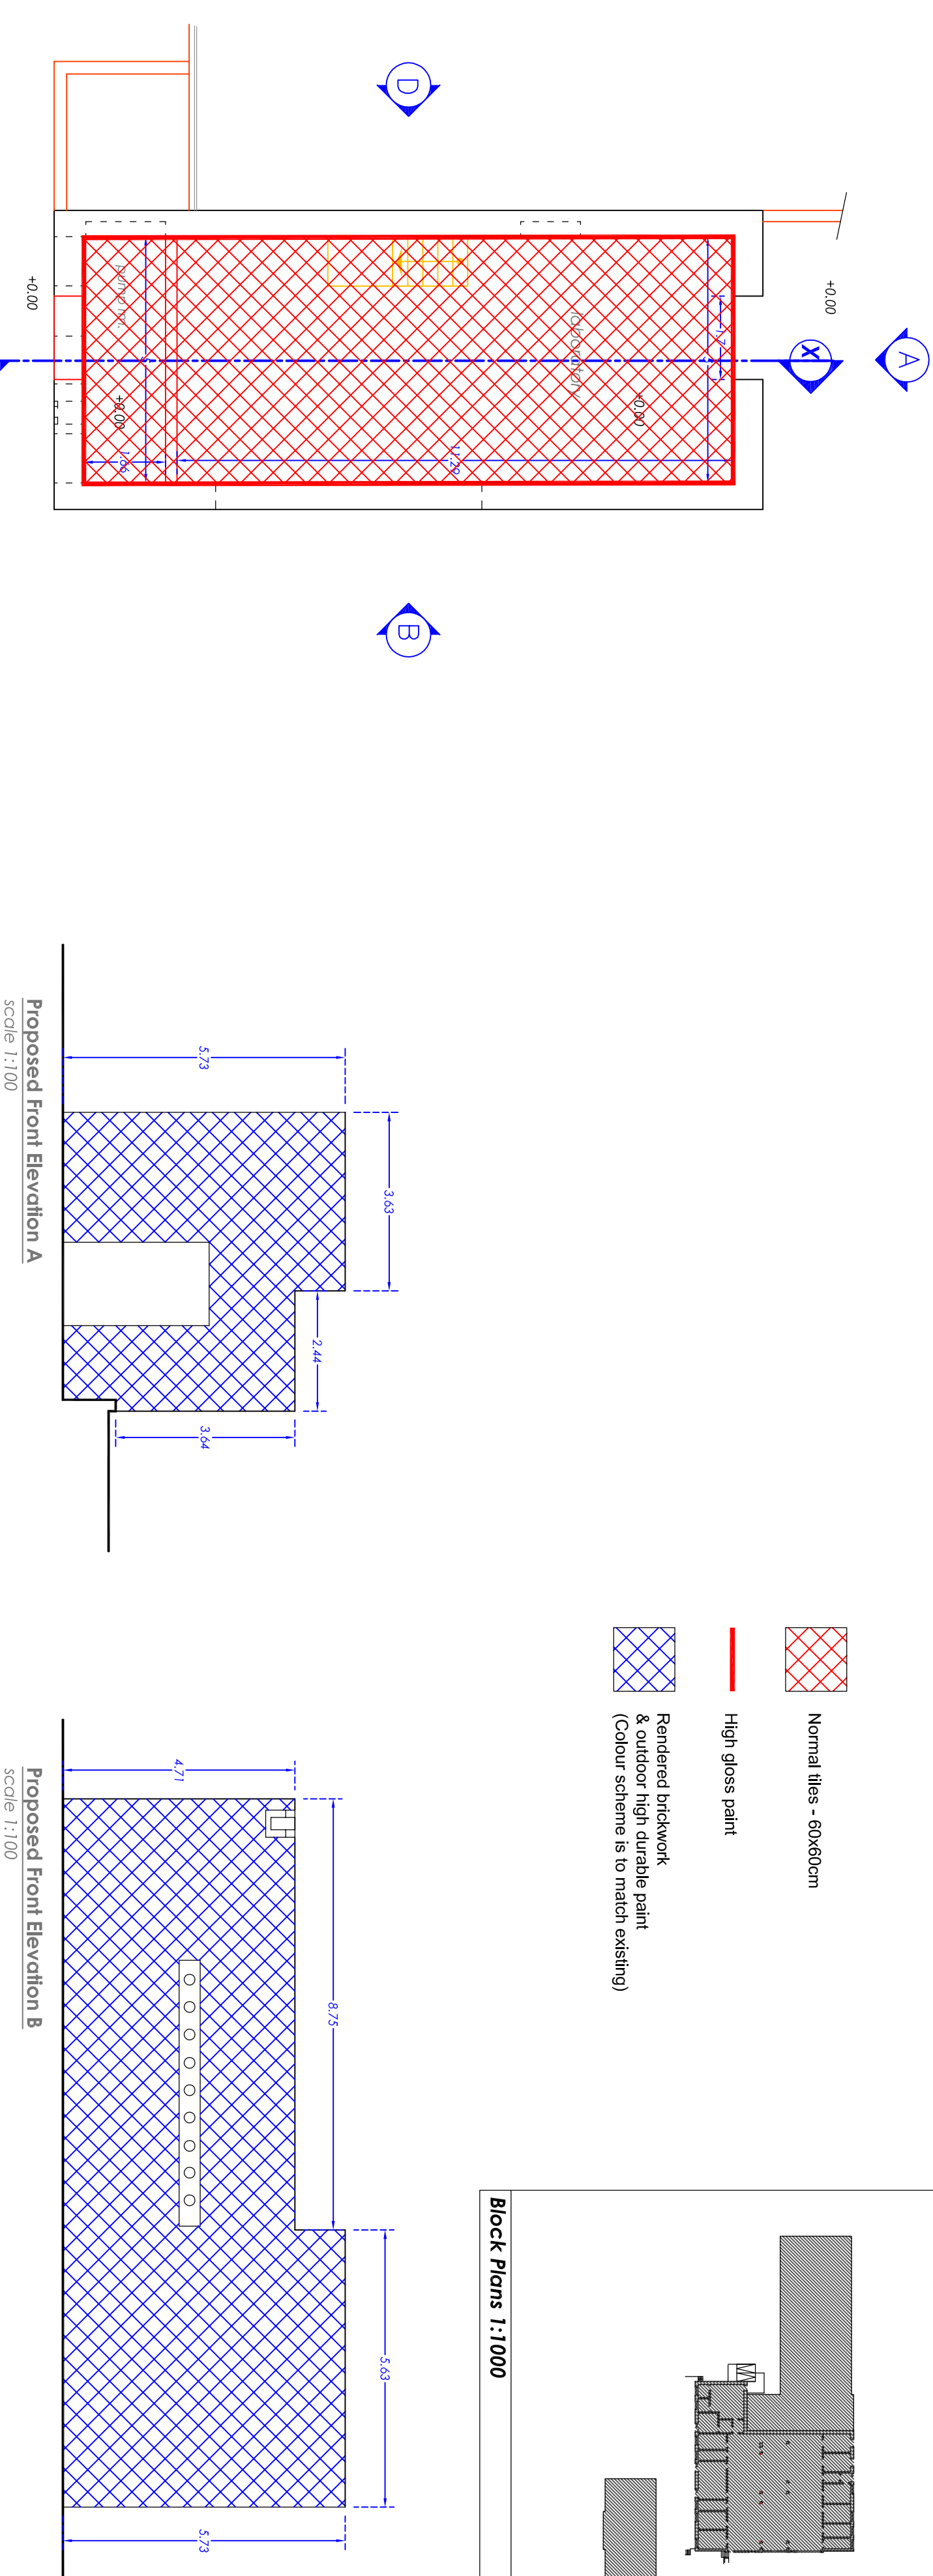

Prof. Perit Ruben Paul Borg

B.E.&A.(Hons.)(Mell.), Spec.Struct.Eng.(Milan), Ph.D.(Sheffield)
Eur.Eng., C.Eng, MICE, C.Env., MED, MCT, MCS, MASCE, A.&C.E

Address:
25, TRIO LUGI BILLION,
PEMBROKE PBK-1372
Tel:
+356 21375245
E-Mail
ruben.p.borg@gmail.com

Mob:
+356 79055680

Project:
Proposed Internal Alterations
Xrobb l-Ghagin Nature Park

Project Ref. No.:
07.2015

Date:

01-05-2020

Drawing Title:

Block B - Finishes

Drawn By:

OB

Checked By:

RPB

Scale:

1:100
on A2

Dwg. No.:

D 03