



MCCB MAIN PANEL 'DB-M' at Ground Floor
200A 10 Way TP & N

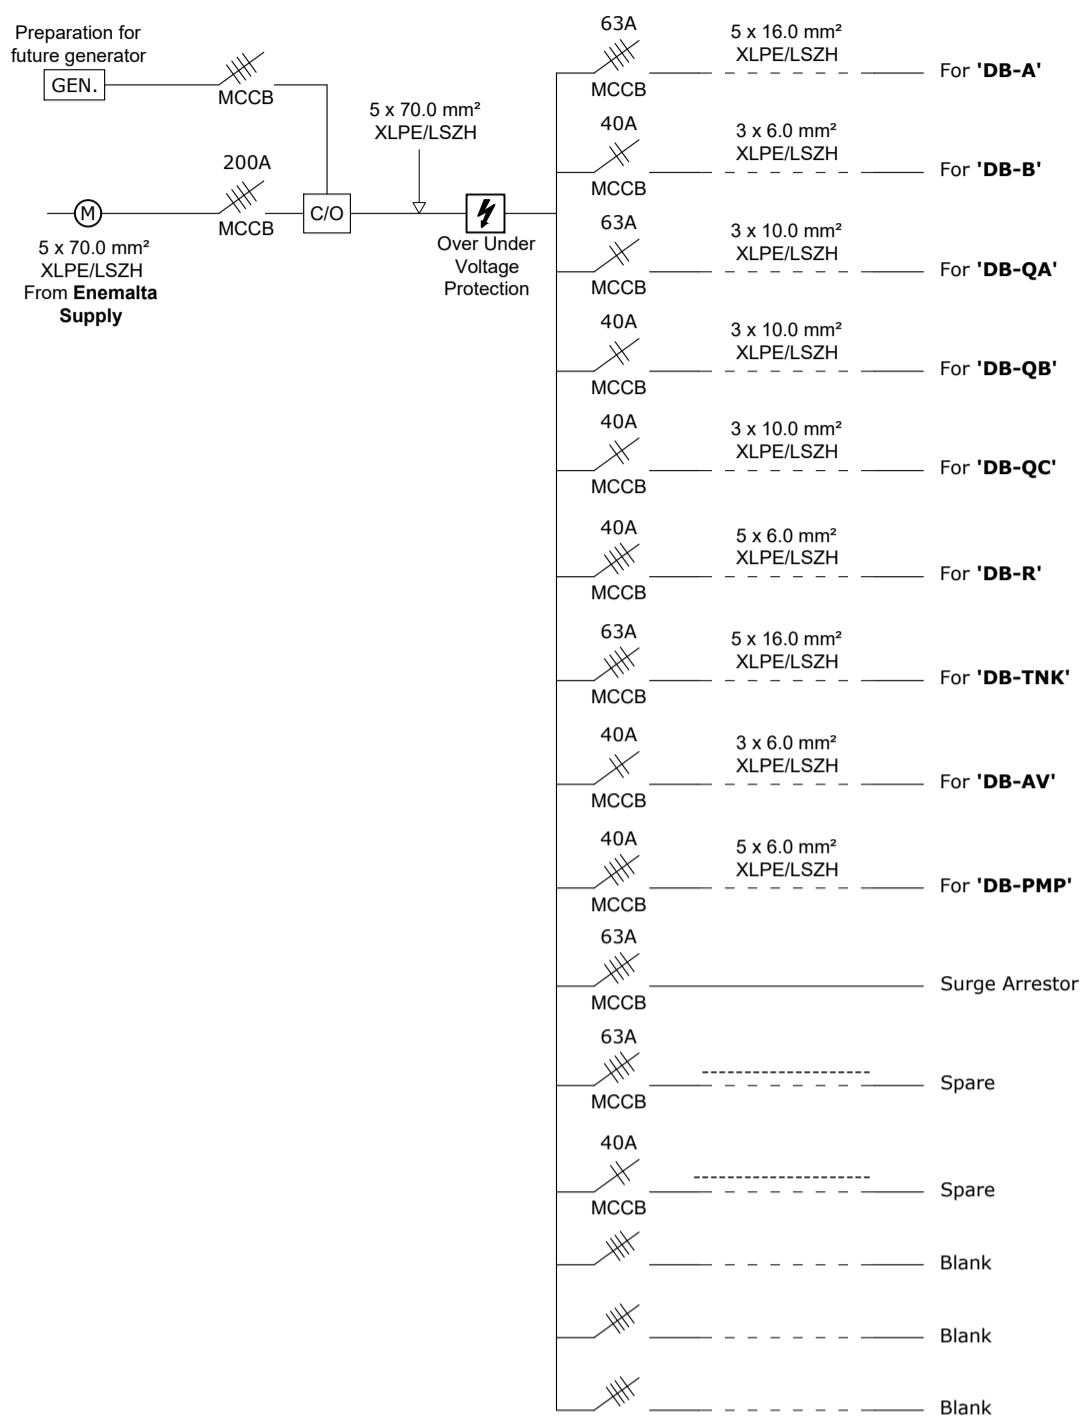


Distribution Board 'DB-A' at Ground Floor
63A 20 Way TP & N




Distribution Board 'DB-PMP' at Ground Floor Level
40A 4 Way TP & N

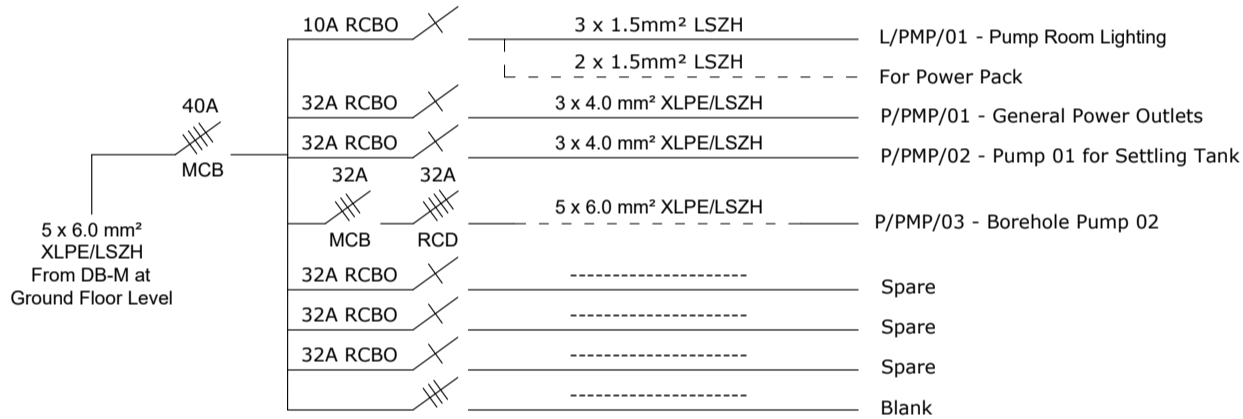


Distribution Board 'DB-B' at Ground Floor Level
40A 4 Way TP & N

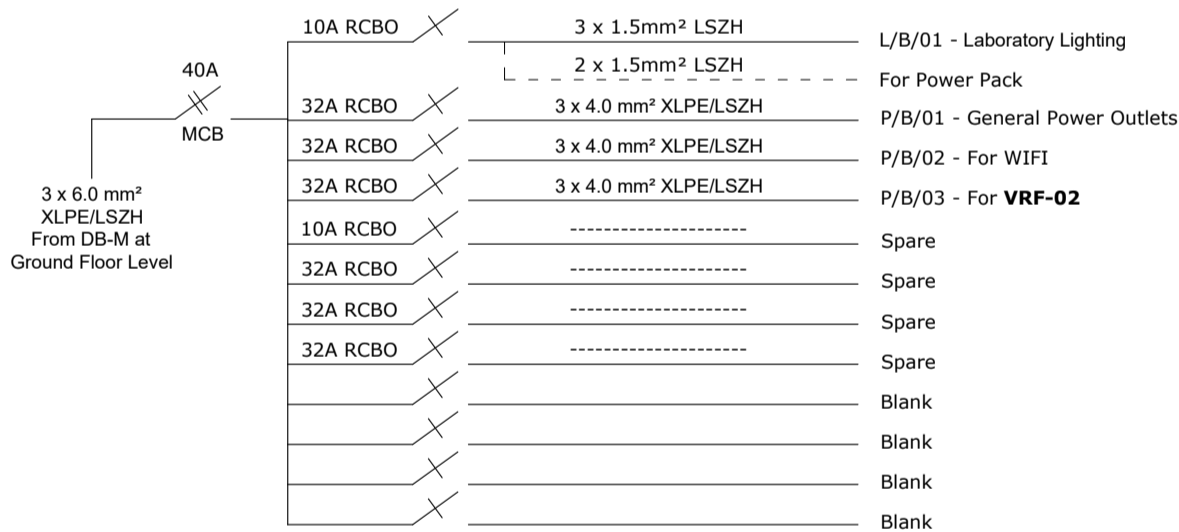


Distribution Board 'DB-AV' at Ground Floor
40A 4 Way SP & N

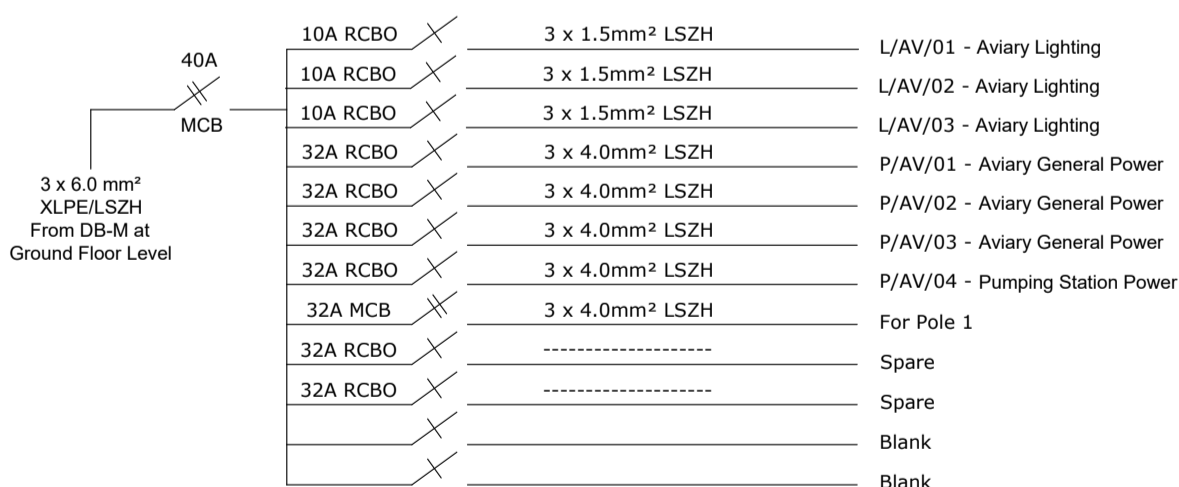


Consumer Unit 'CU-UPS' at Ground Floor
32A 6 Module SP & N

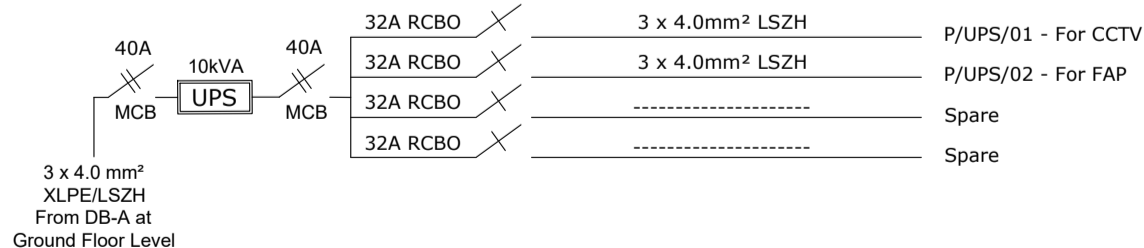


Ventilation Control Panel 'VCP-A' in Level 0

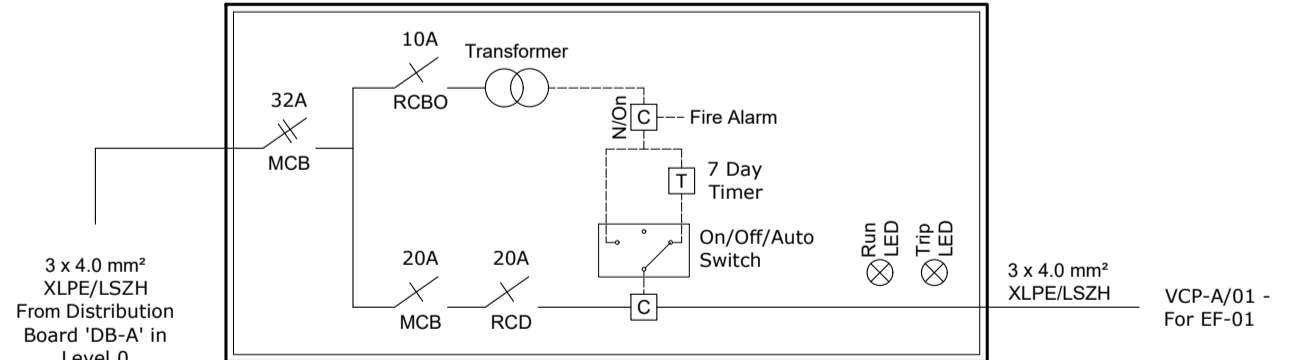

Distribution Board 'DB-R' at Roof Level
40A 4 Way TP & N

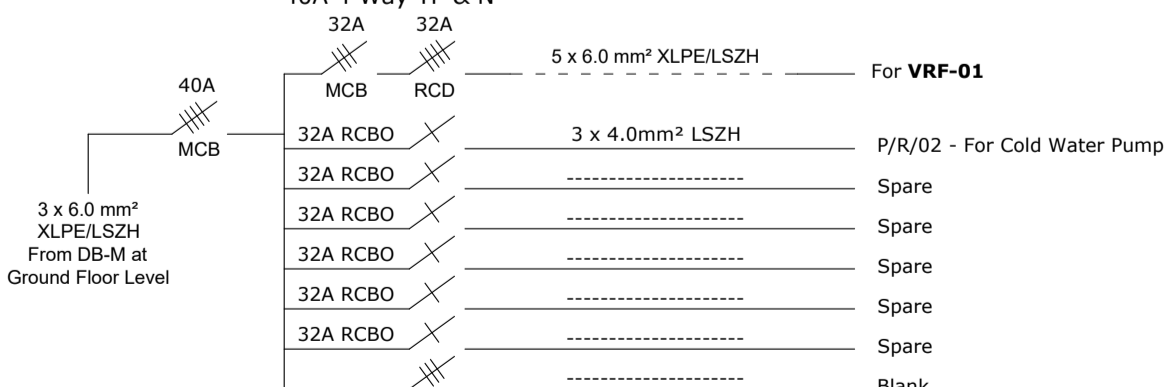

A2 PLEASE DO NOT SCALE FROM THE DRAWING

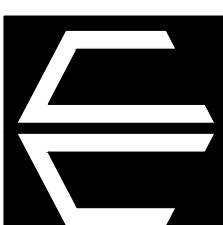01	23.09.20	Revised Layout	Position: As Shown	Scale: N/A	Revision No.: 01	Date: 09.09.20	Project Name & Address: Nature Trust Xrobb L-Għagin	 CAMILLERI & CUSCHIERI CONSULTING ENGINEERS Design Center, Level 2, Tower Road, Swatar, Birkirkara, Malta BKR 4012 +356 21220431 +356 9221131 info@camillerianduscieri.com www.camillerianduscieri.com
			Service: Electrical Schematic Diagram	Job No.: 20.032	Drawing No.: NT-XG.ESC.AS.01			
			THIS DRAWING IS CONFIDENTIAL AND IS THE PROPERTY OF CAMILLERI & CUSCHIERI CONSULTING ENGINEERS. IT MUST NOT BE DISCLOSED TO A THIRD PARTY, COPIED OR LENT, WITHOUT THE WRITTEN CONSENT OF CAMILLERI AND CUSCHIERI CONSULTING ENGINEERS.		Drawn By: <i>Walter Abela</i>	Checked By:		

40 Years