


Important Notes:

1. Position of plumbing outlets should be coordinated with architect's sanitary ware details.
2. This drawing represents only the pipework routes and plant location, for detailed installation please refer to schematics.

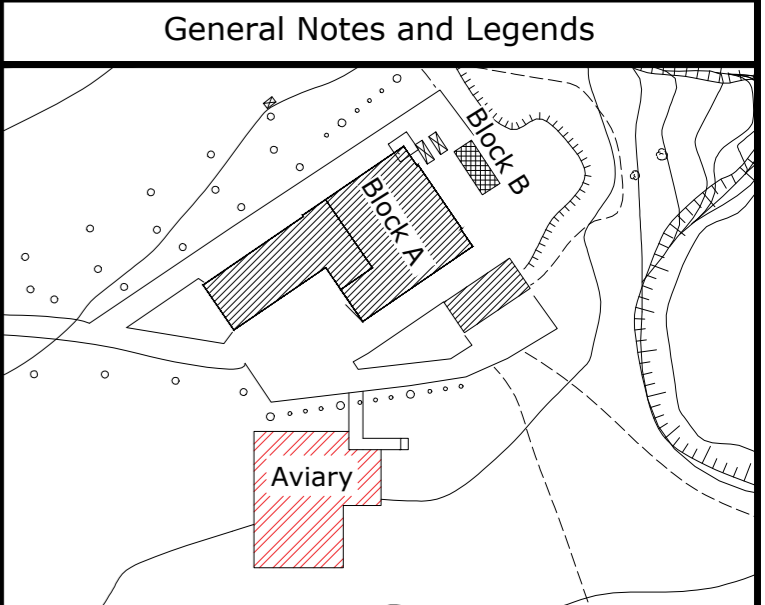

LEGEND

	Solenoid Valve
	Pressure Reducer
	Gate Valve
	Pressure Release Valve
	BIB Tap
	Instantaneous Water Heater
	Main Water
	Domestic Hot Water
	Domestic Cold Water

-	-	-	-
-	-	-	-
-	-	-	-
01	23.09.20	<i>MA</i>	Revised Layout

CAMILLERI & CUSCHIERI
CONSULTING ENGINEERS
Design Center, Level 2, Tower Road, Swatar,
Birkirkara, Malta BKR 4012
+356 21220431 | +356 99220431
info@camilleriandcuschieri.com
www.camilleriandcuschieri.com

40 Years

Project Name & Address:
Nature Trust
Xrobb L-Għagin

THIS DRAWING IS CONFIDENTIAL AND IS THE PROPERTY OF CAMILLERI & CUSCHIERI CONSULTING ENGINEERS. IT MUST NOT BE DISCLOSED TO A THIRD PARTY, COPIED OR LENT, WITHOUT THE WRITTEN CONSENT OF CAMILLERI AND CUSCHIERI CONSULTING ENGINEERS.


Scale: 1:100	Revision No.: 01	Date: 26.08.20
-----------------	---------------------	-------------------

Job No.: 20.032	Drawing No.: NT-XG.PLB.AV.01
--------------------	---------------------------------

Drawn By: *Nayem, Abela*
Checked By:

Position:
Aviary

Service:
Plumbing Installation Layout

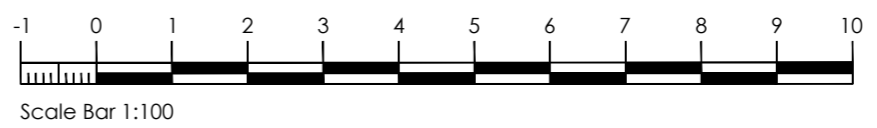

A2 PLEASE DO NOT SCALE FROM THE DRAWING