



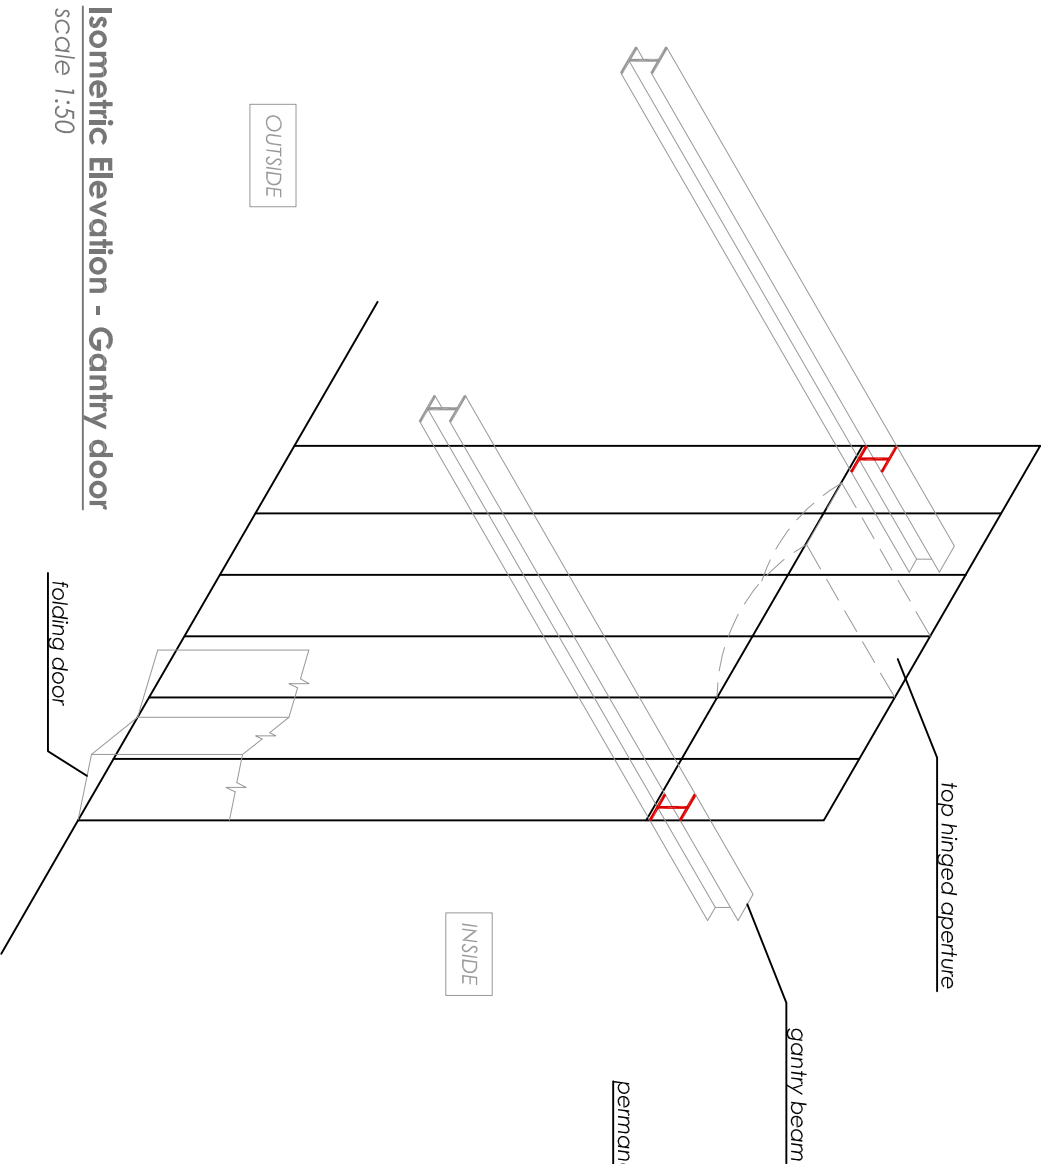

Isometric Elevation - Gantry door
scale 1:50

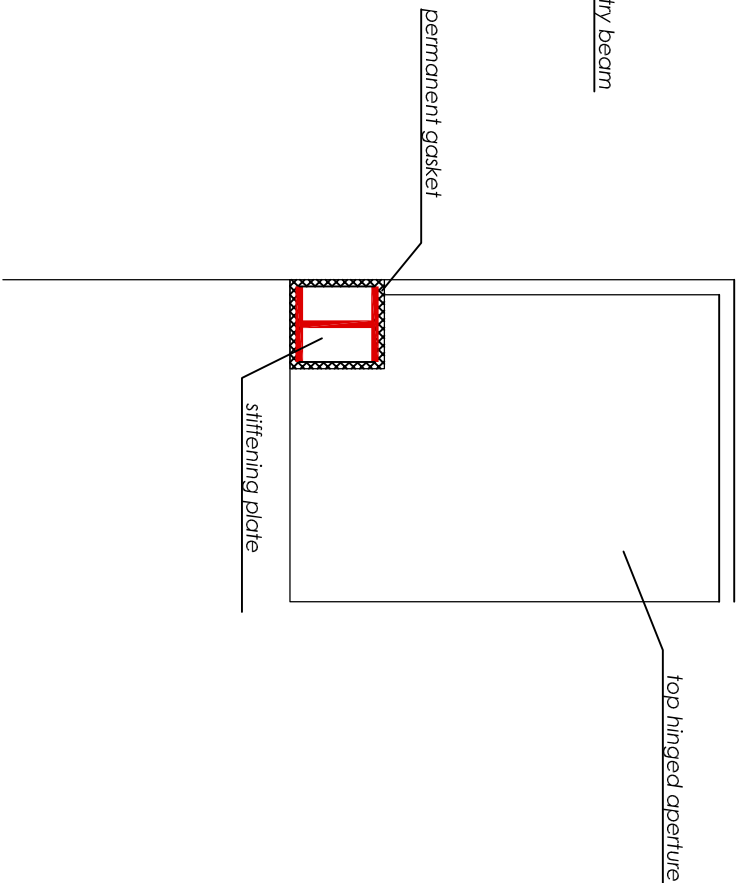

Elevation - Gantry door/beam detail
scale 1:20

Prof. Ruben Paul Borg B.E.&A.(Hons.)(Mell.), Spec.Struct.Eng.(Mlan), Ph.D.(Sheffield) Eur.Eng., C.Eng, MICE, C.Env., MIED, MICT, MCS, MASCE, A.&C.E				Address: 25, TRIO LUIGI BILLON, PEMBROKE PARK+1372 Tel: +356 21375245 E-Mail: ruben.p.borg@gmail.com				Mobile: +356 79056600			
Project: Xrobb I-Ghagin Nature Park				Drawing Title: Overhead gantry door				Project Ref. No.: 07.2015			
Date: 17/10/2020				Drawn By: OB				Checked By: RPB			
Scale: 1:100 on A4				Drawn No.: D02							