
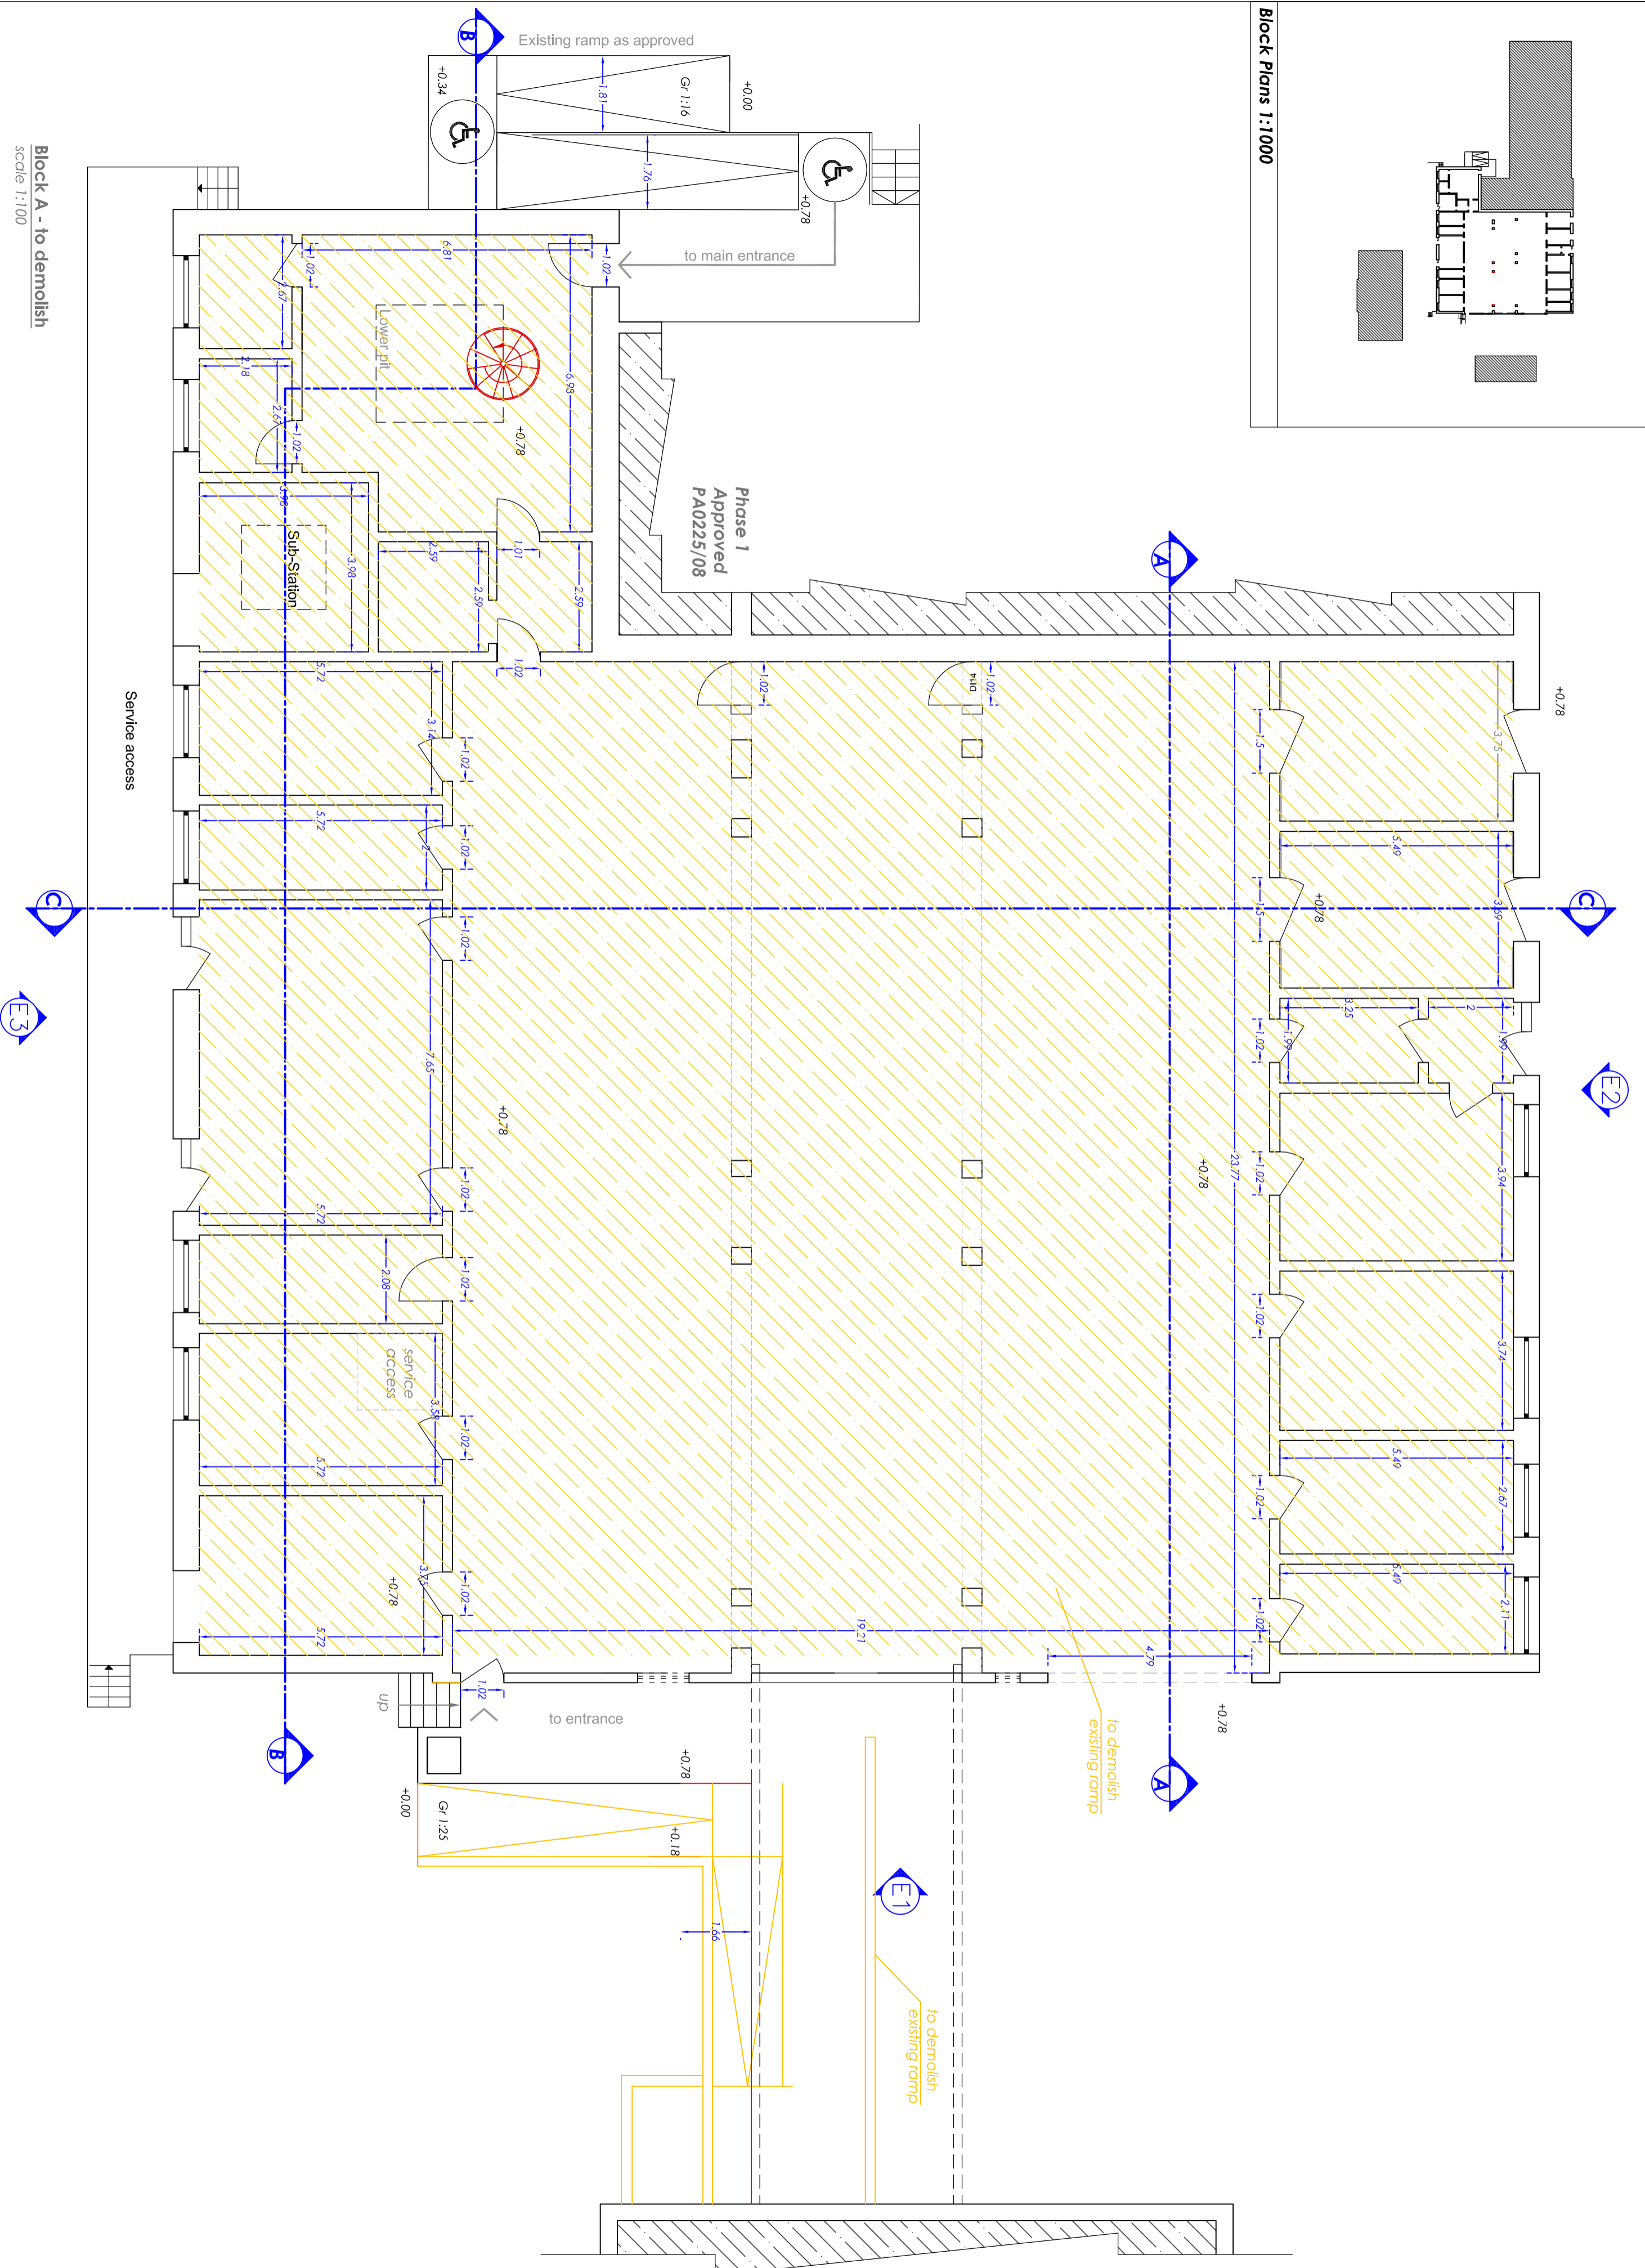


Block Plans 1:1000

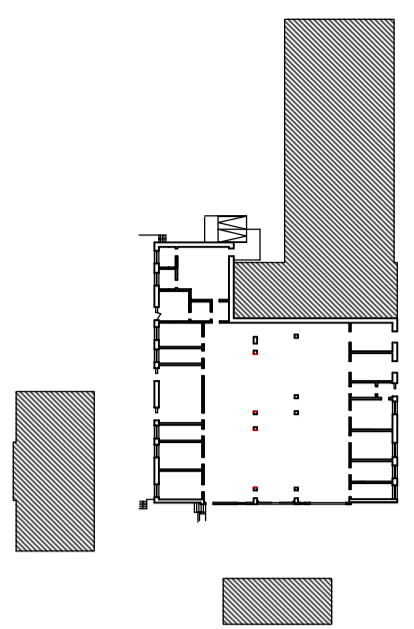

Prof. Perit Ruben Paul Borg B.E.&A.(Hons.)(Melit.), Spec.Struct.Eng.(Milan), Ph.D.(Sheffield) Eur.Ing., C.Eng, MICE, C.Env., MIED, MICT, MCS, MASCE, A.&C.E	Address: 25, TRIQ LUIGI BILLION, PEMBROKE PBK-1372 Tel: +356 21375245 E-Mail ruben.p.borg@gmail.com		Project: Proposed Internal Alterations Xrobb I-Ghagin Nature Park		Drawing Title: Block A - Roof (to demolish)	
	Mob: +356 79055680	Project Ref. No.: 07.2015	Date: 20-12-2019	Drawn By: OB	Checked By: RPB	Scale: 1:100 on A2