
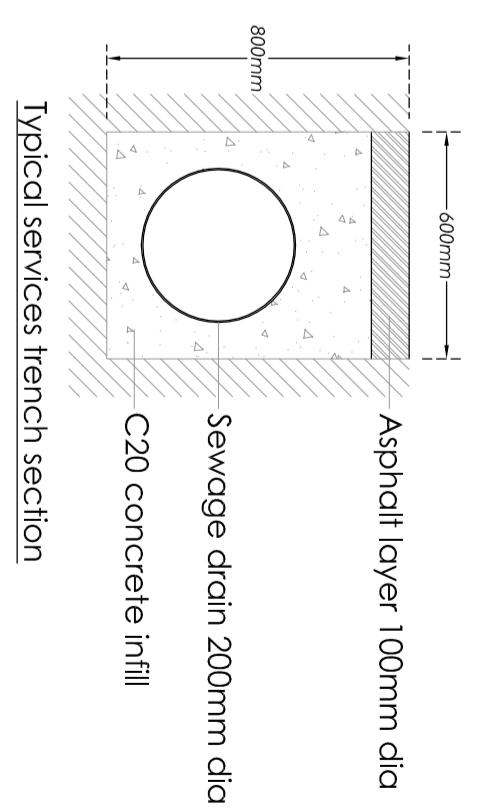
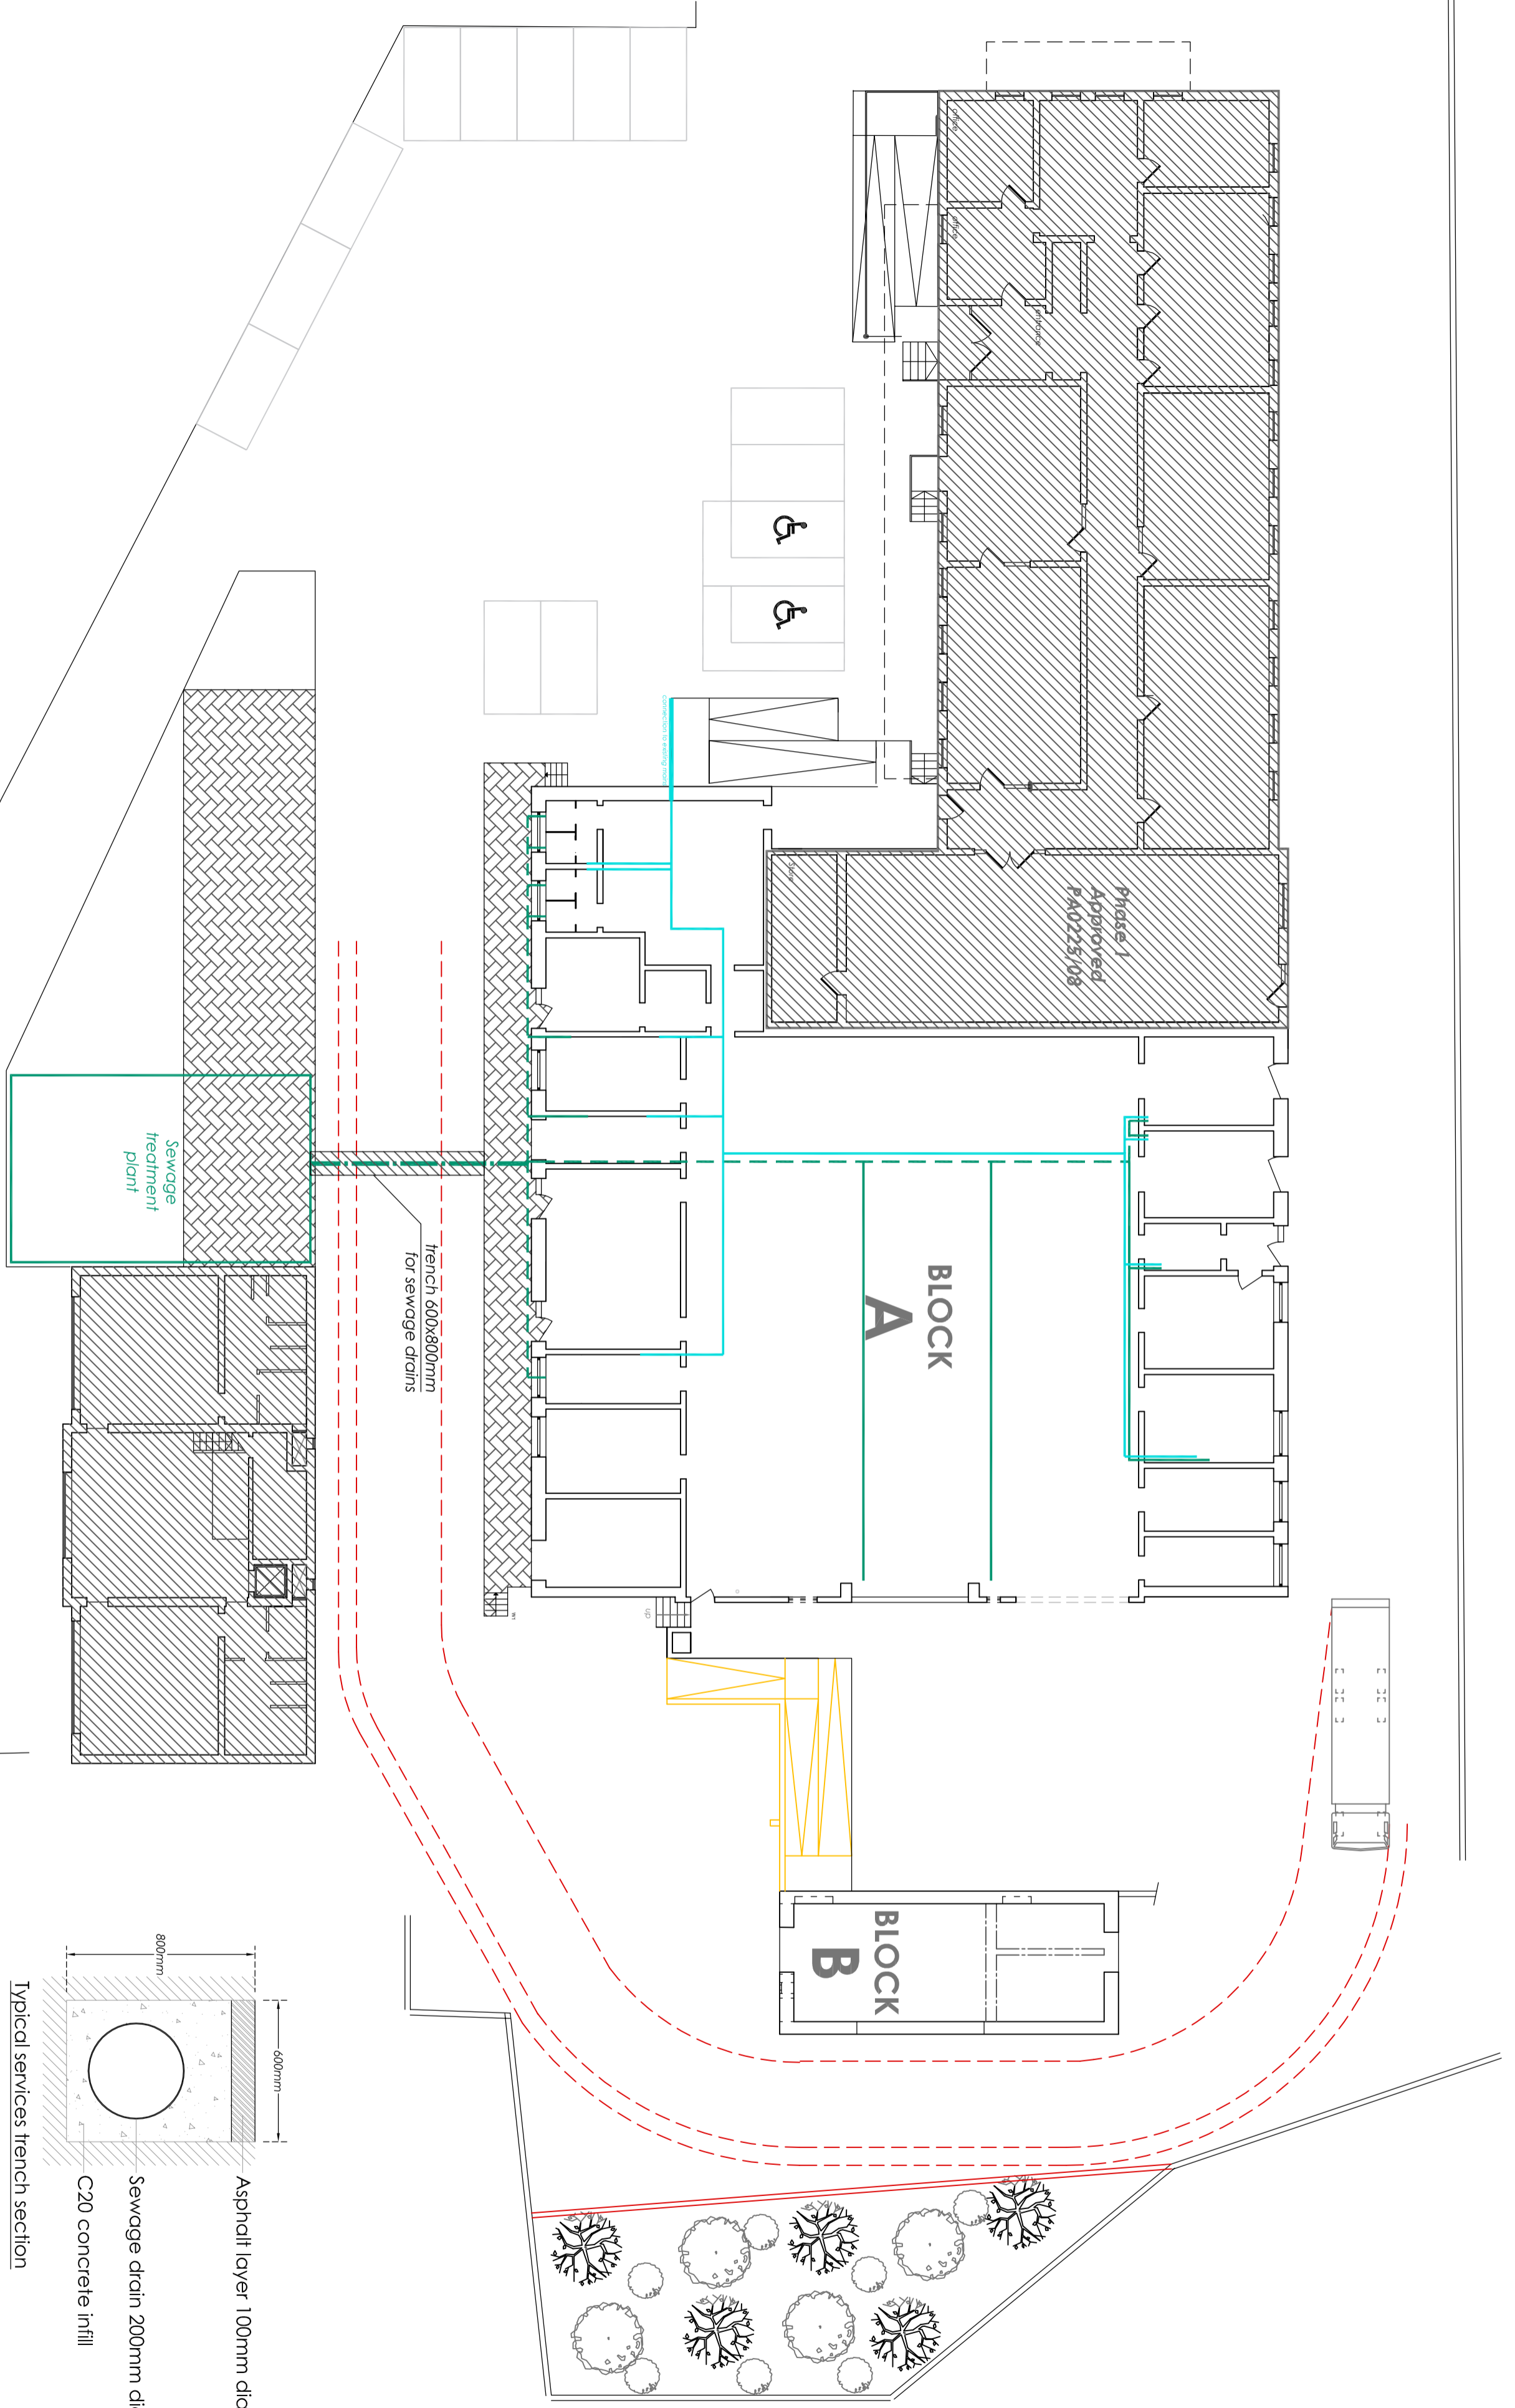


Drainage sewage Plan
Scale 1:200

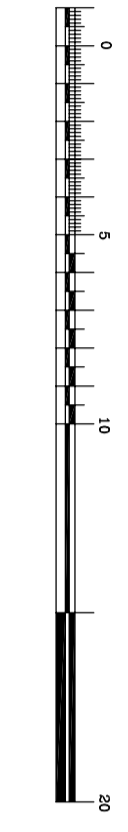

- Mains water supply 15mm dia
- - - Sewage drain 200mm dia
- - - Sewage drain 100mm dia
- - - Sewage drain 50mm dia

Prof. Perit Ruben Paul Borg
B.E.&A.(Hons.)(Melit.), Spec.Struct.Eng.(Milan), Ph.D.(Sheffield)
Eur.Ing., C.Eng, MICE, C.Env., MIED, MICT, MCS, MASCE, A.&C.E

Address:
25, TRIQ LUIGI BILLION,
PEMBROKE PBK-1372
Tel:
+356 21375245
E-Mail
ruben.p.borg@gmail.com

Mob:
+356 79055680

Project:
Xrobb I-Ghagin Nature Park

Project Ref. No.:
07.2015

Date:
12-01-2020

Drawing Title:
Proposed block plan - Sewage map

Drawn By: OB
Checked By: RPB
Scale: 1:100 on A2
Dwg. No.: D11