


Block Plans 1:1000

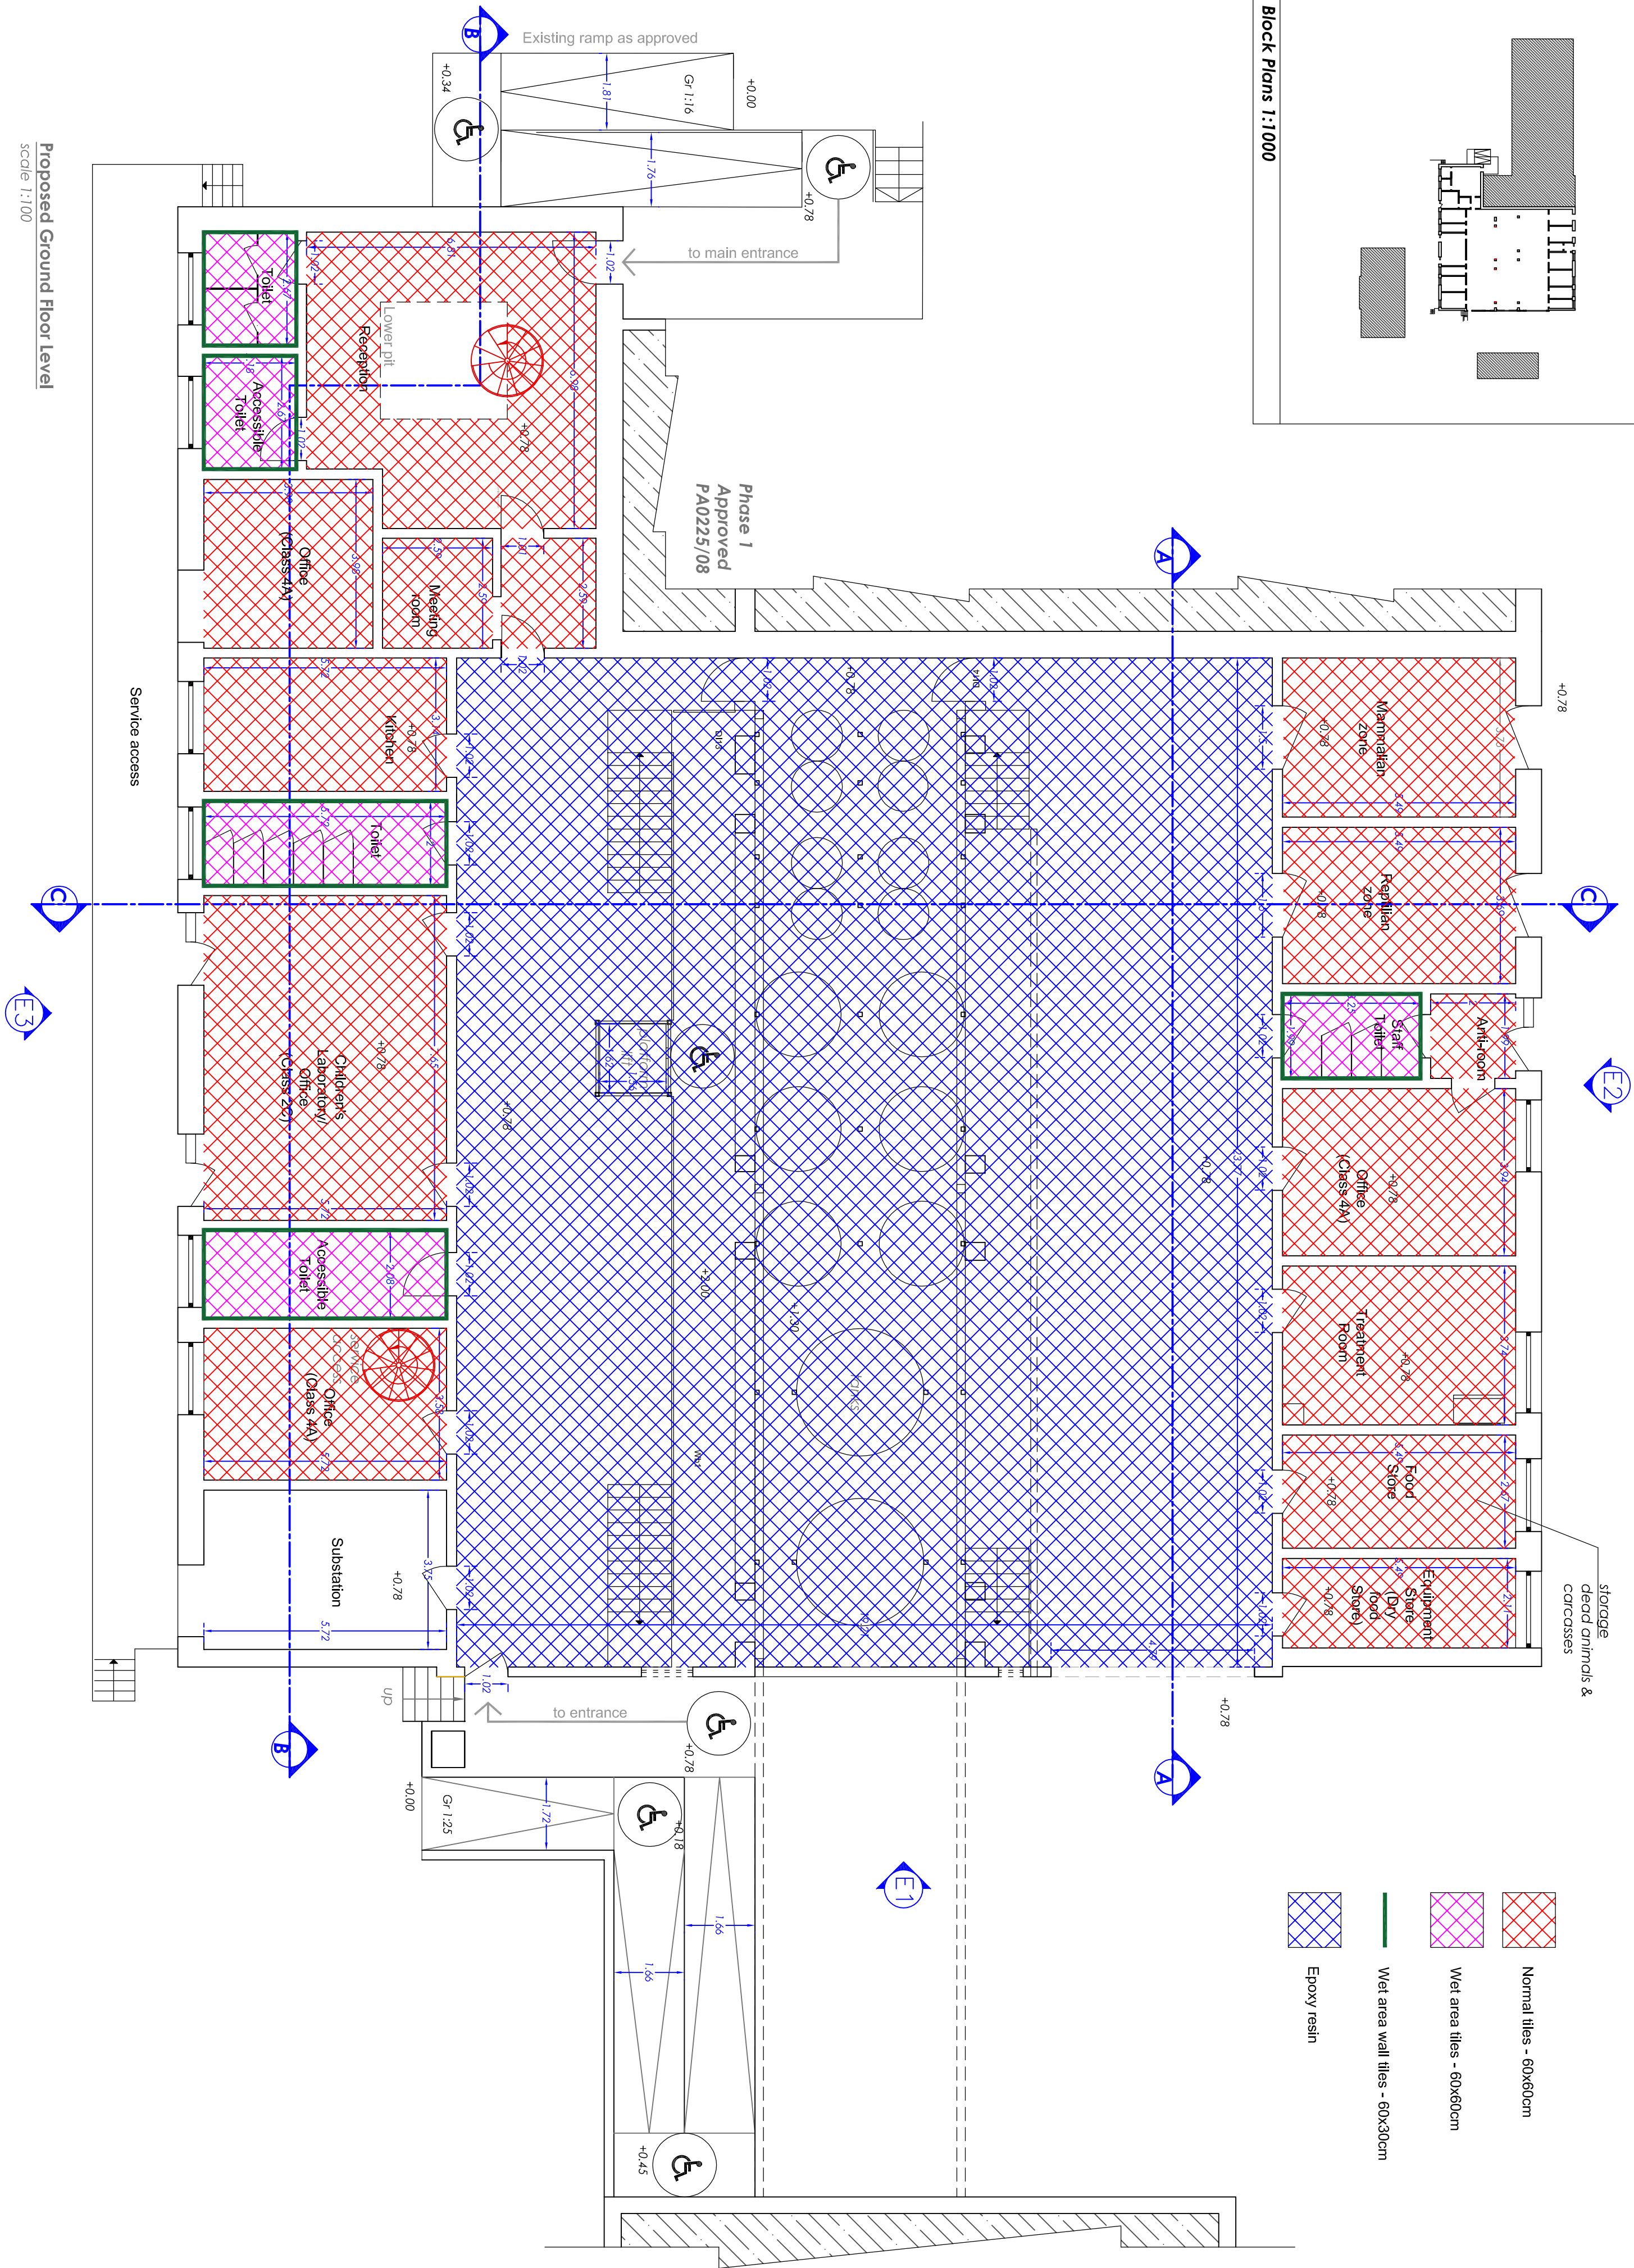

Prof. Perit Ruben Paul Borg
B.E.&A.(Hons.)(Melit.), Spec.Struct.Eng.(Milan), Ph.D.(Sheffield)
Eur.Ing., C.Eng, MICE, C.Env., MIED, MICT, MCS, MASCE, A.&C.E

Address:
25, TRIQ LUIGI BILLION,
PEMBROKE PBK-1372
Tel:
+356 21375245
E-Mail
ruben.p.borg@gmail.com
Mob:
+356 79055680

Project:
**Proposed Internal Alterations
Xrobb I-Ghagin Nature Park**

Project Ref. No.:
07.2015
Date:
01-05-2020

Drawing Title:
Block A - Tiles finish

Drawn By: OB	Checked By: RPB	Scale: 1:100 on A2	Dwg. No.: D 01
------------------------	---------------------------	----------------------------------	--------------------------