





**Section A-A**  
Scale 1:50

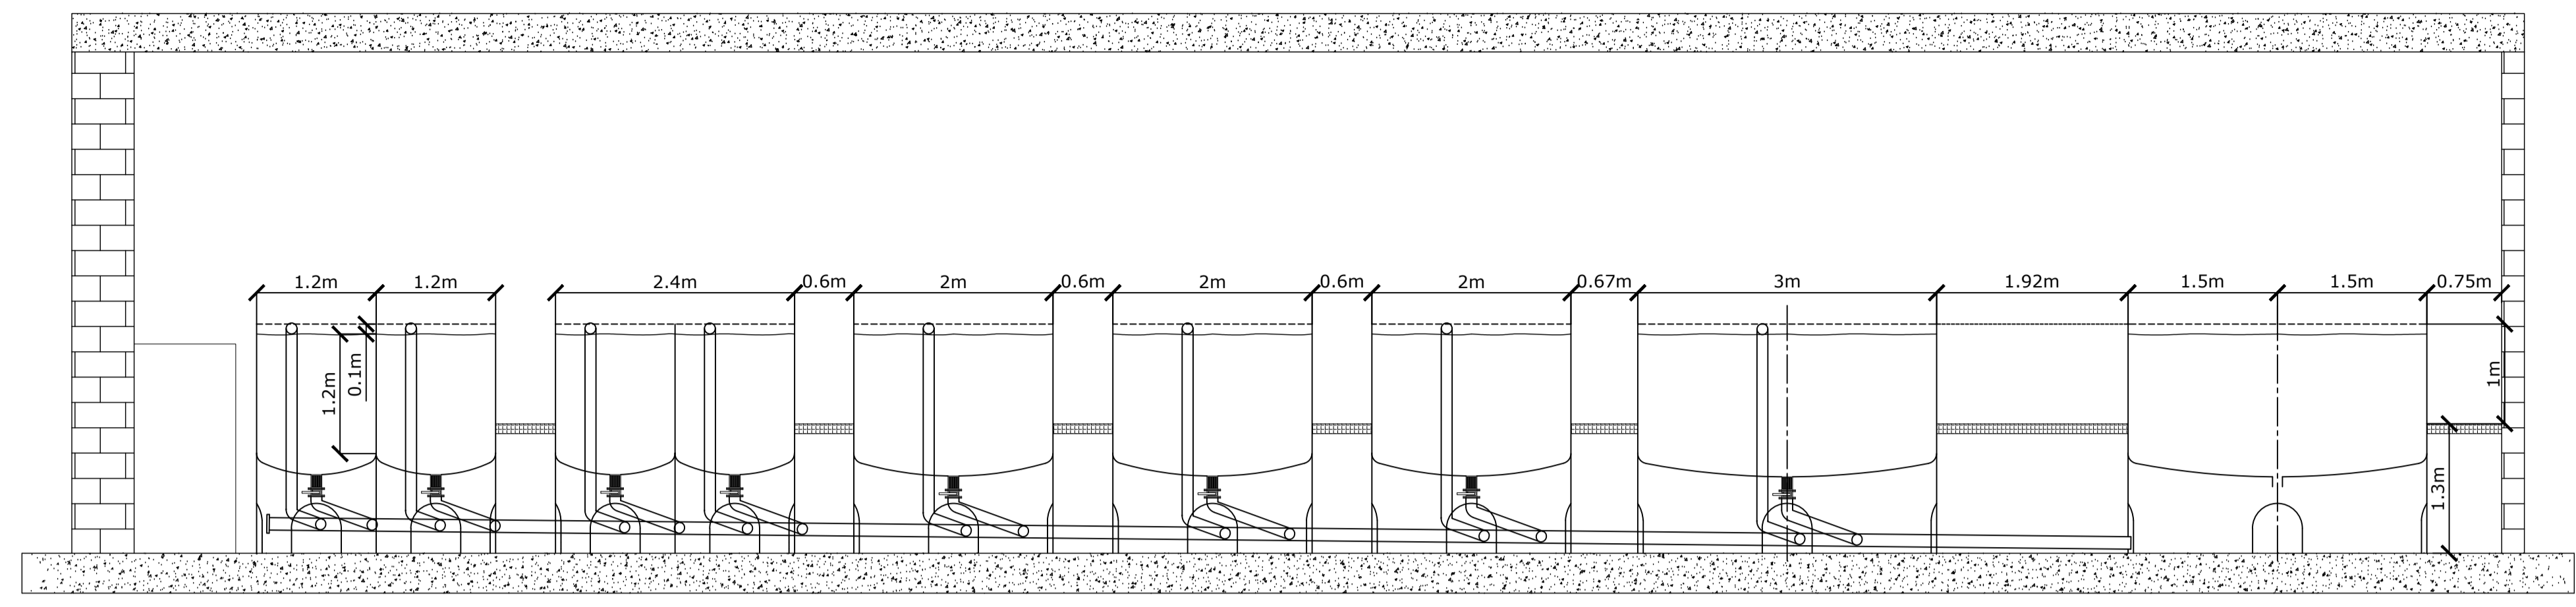

**General Notes and Legends**

**Legend:**

- Overflow Pipework
- Drain Pipework
- Effluent Pipework

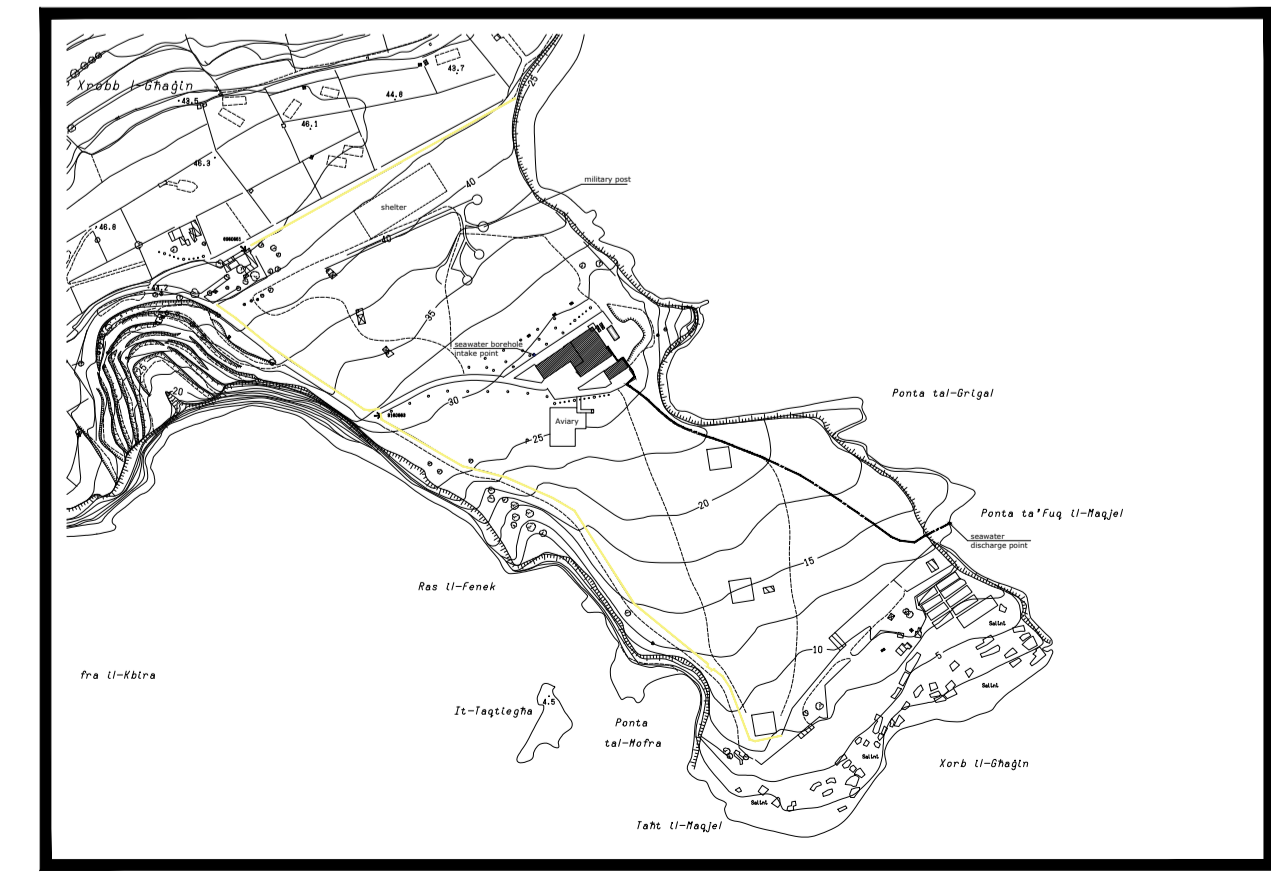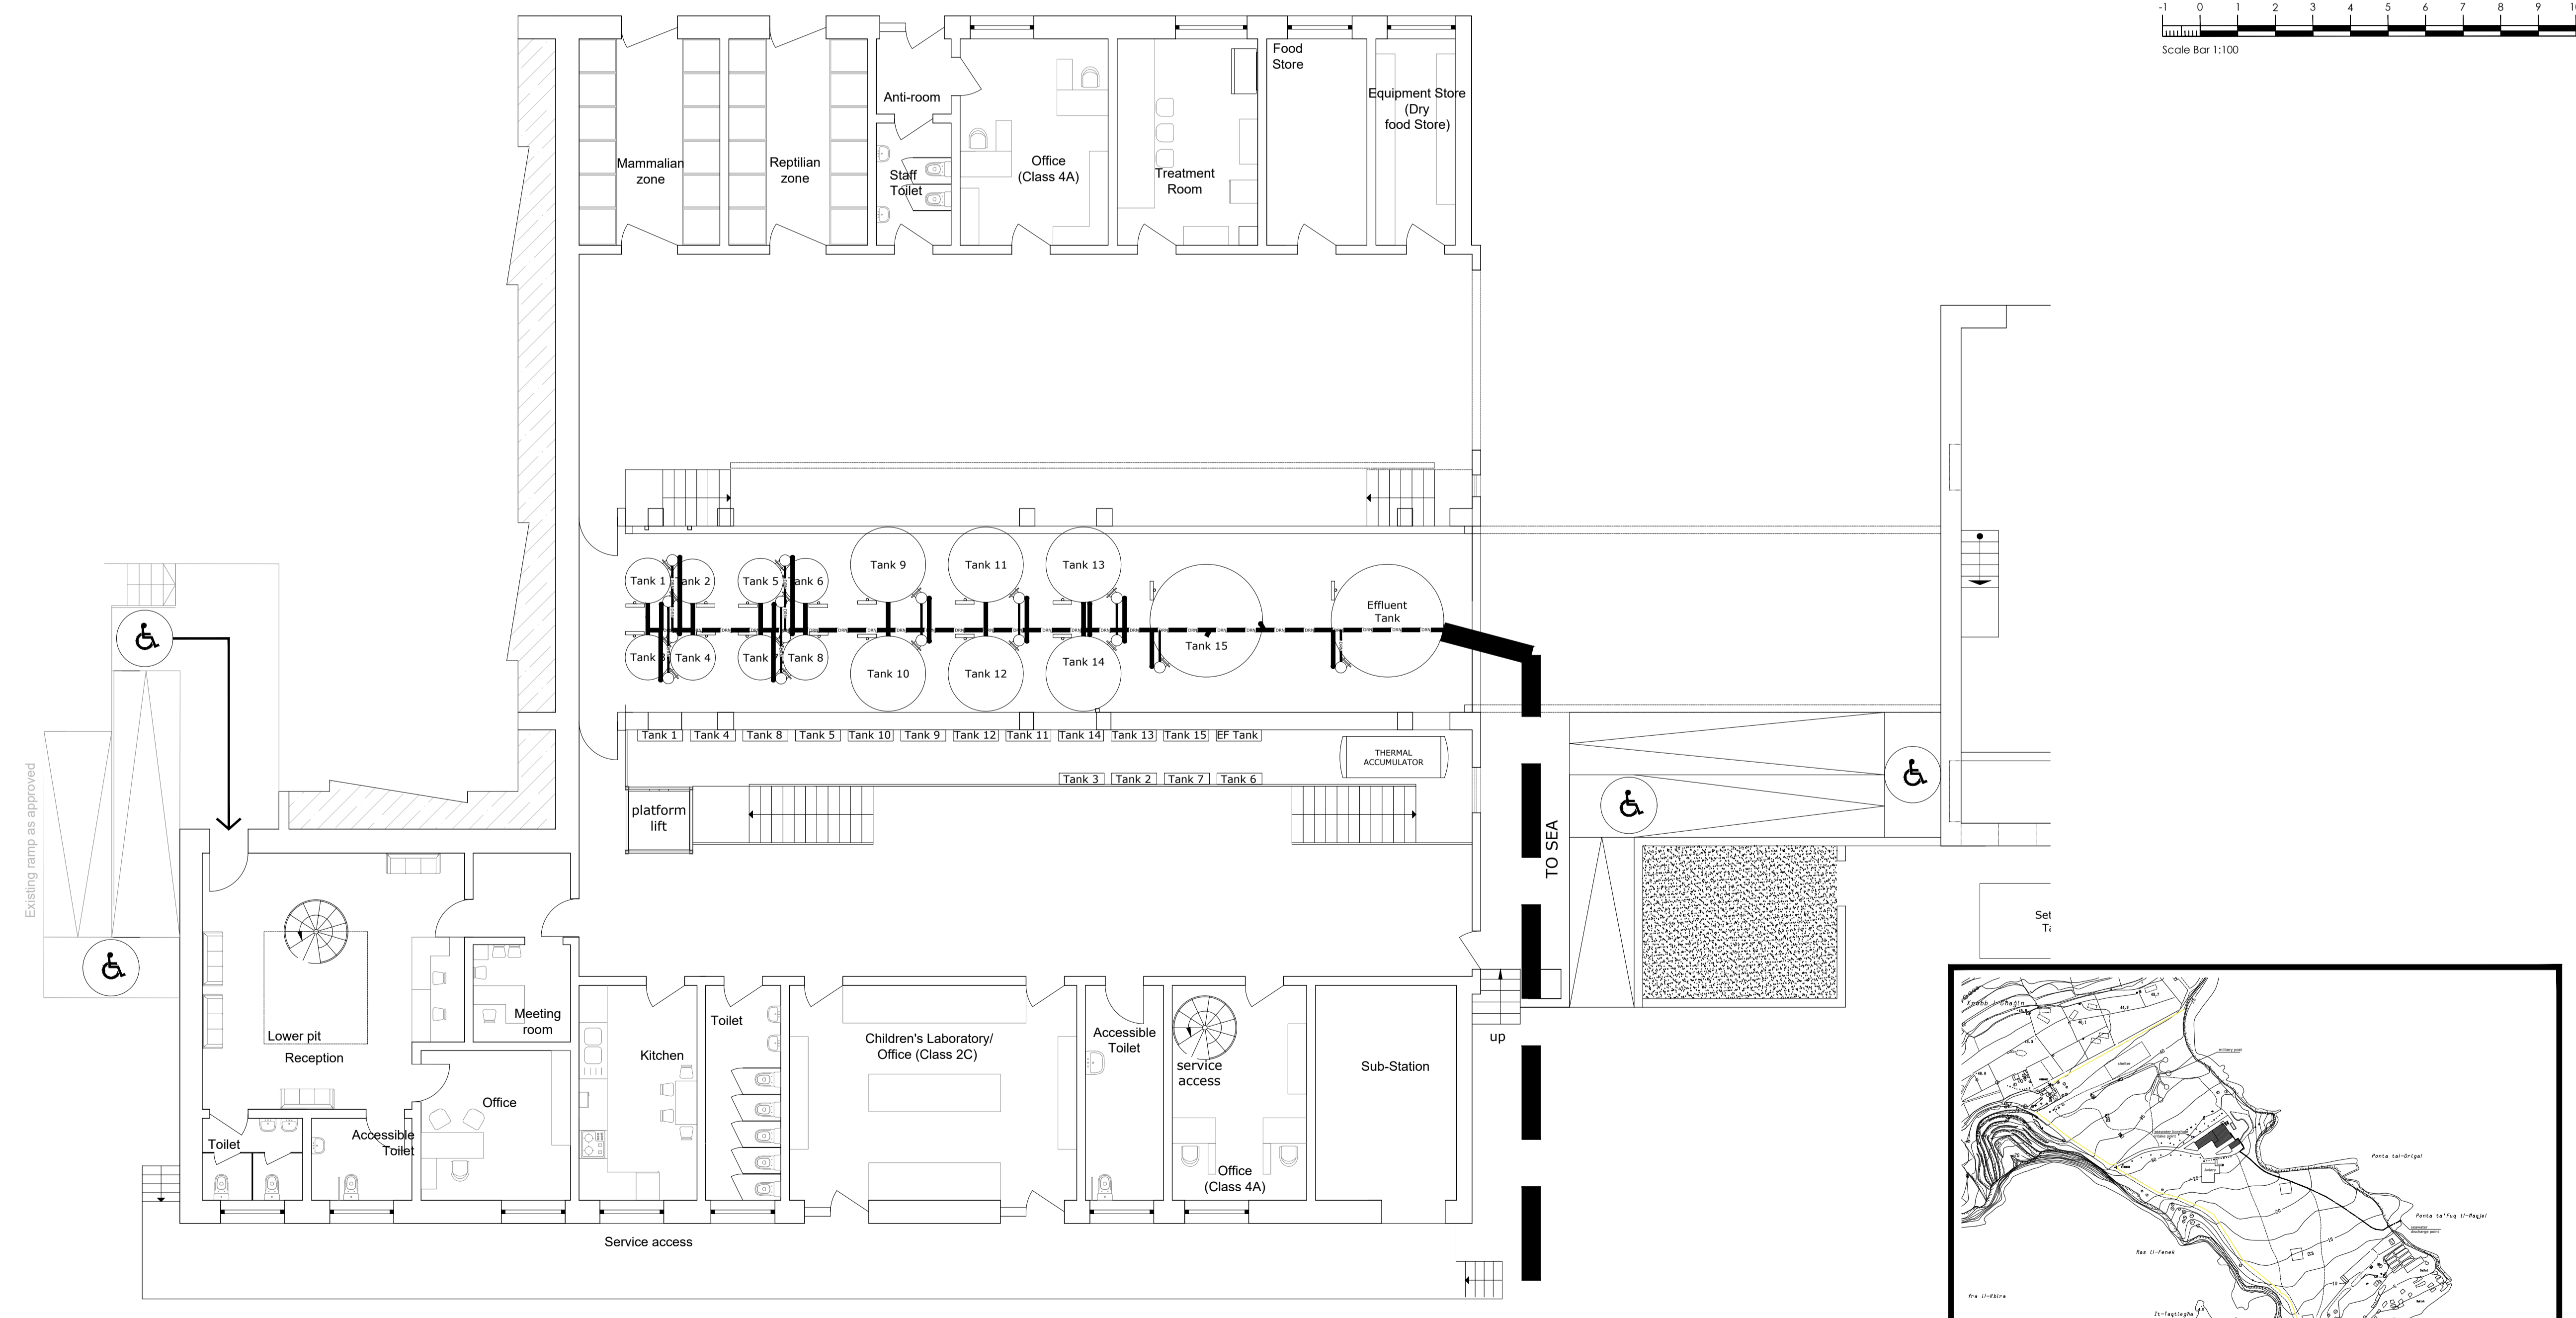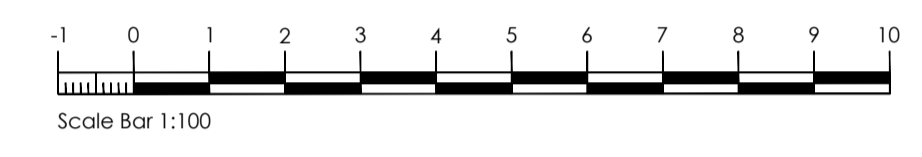

-	-	-	-
-	-	-	-
-	-	-	-
-	-	-	-

**CAMILLERI & CUSCHIERI**  
CONSULTING ENGINEERS

Design Center, Level 2, Tower Road, Swatara,  
Birkirkara, Malta - BKA 4012  
+356 21220431 | info@camillerianduscieri.com | www.camillerianduscieri.com

**40 Years**

Project Name & Address:  
**Nature Trust**  
**Xrobb L-Ghagin**

THIS DRAWING IS CONFIDENTIAL AND IS THE PROPERTY OF CAMILLERI & CUSCHIERI CONSULTING ENGINEERS. IT MUST NOT BE DISCLOSED TO A THIRD PARTY, COPIED OR LENT, WITHOUT THE WRITTEN CONSENT OF CAMILLERI AND CUSCHIERI CONSULTING ENGINEERS.

Scale: 1:100	Revision No.: 00	Date: 26.08.20
Job No.: 20.032	Drawing No.: NT-XG.TSWG.01.01	
Drawn By: <i>Nancy Abela</i>	Checked By:	
Position: Ground Floor		
Service: Tank Sewerage Details		

**A1** PLEASE DO NOT SCALE FROM THE DRAWING