

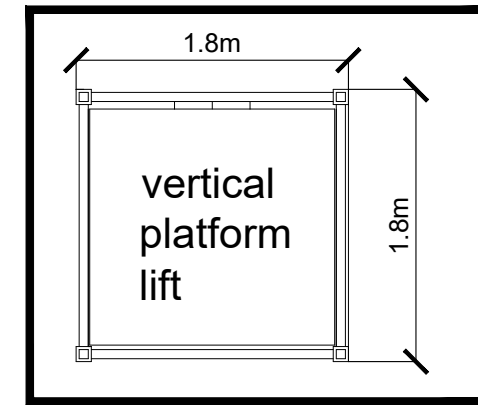


Key Plan  
Scale 1:200

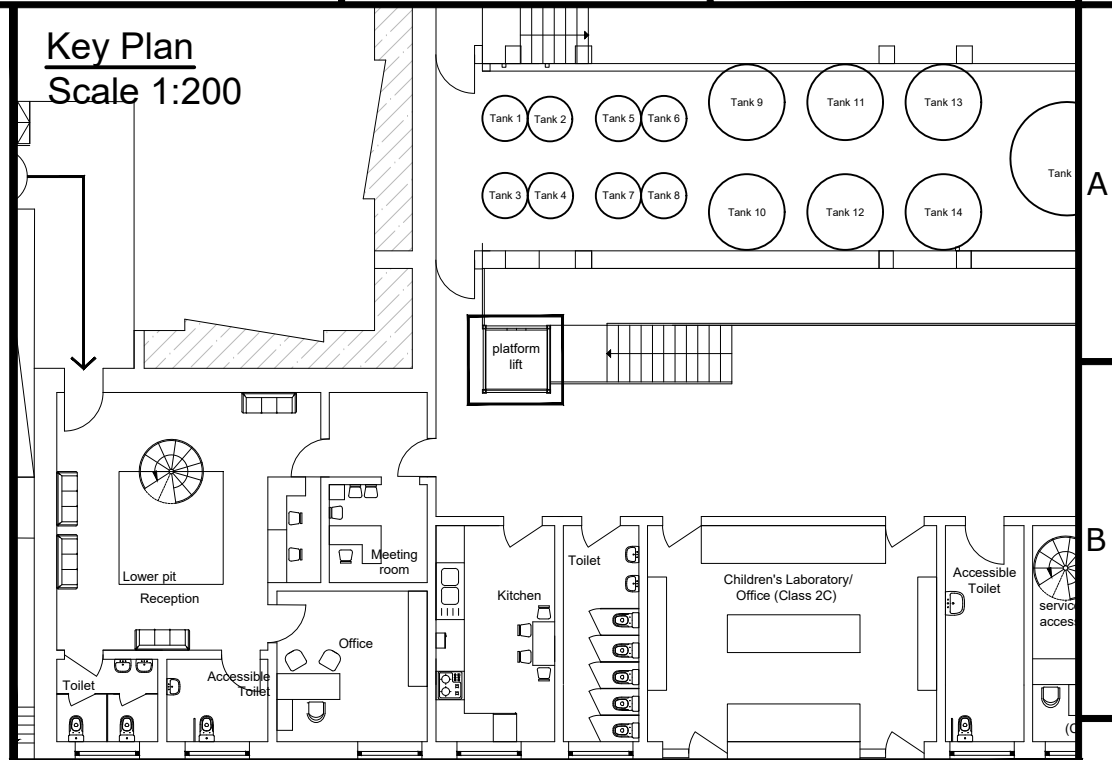


Platform Lift 1  
Scale 1:50

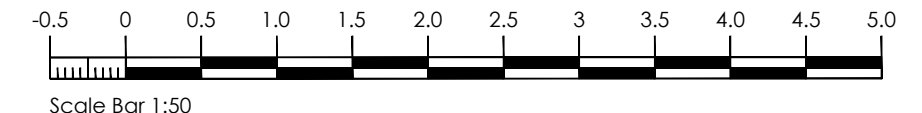

**Important Note:** All dimensions shall be measured and confirmed on site by contractor.

Lift No.	Type	Shaft Size	No. of Stops	No. of People	Approx Distance
01	Platform Lift	1.80m x 1.80m	1	01	2m

**A3** PLEASE DO NOT SCALE FROM THE DRAWING

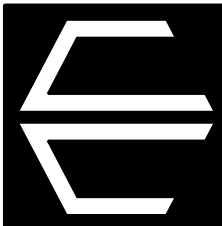-	-	-	-	Position: Ground Floor Level	Scale: 1:50	Revision No.: 00	Date: 14.09.20	Project Name & Address:  Nature Trust  Xrobb L-Għagin	 <b>CAMILLERI &amp; CUSCHIERI</b> CONSULTING ENGINEERS Design Center, Level 2, Tower Road, Swatar, Birkirkara, Malta BKR 4012 +356 21220431 +356 79220431 info@camilleriandcuschieri.com www.camilleriandcuschieri.com
-	-	-	-	Service: Platform Lift Vertical Transportation Layout	Job No.: 20.032	Drawing No.: NT-XG.PLV.T.AS.01			
-	-	-	-	THIS DRAWING IS CONFIDENTIAL AND IS THE PROPERTY OF CAMILLERI & CUSCHIERI CONSULTING ENGINEERS. IT MUST NOT BE DISCLOSED TO A THIRD PARTY, COPIED OR LENT, WITHOUT THE WRITTEN CONSENT OF CAMILLERI AND CUSCHIERI CONSULTING ENGINEERS.	Drawn By: <i>Warren Abela</i>	Checked By:			
-	-	-	-						

